

1 SITE PLAN
 SP1 SCALE: 1"=20'-0"

PARCEL ID 221-513-01
 PINEVILLE BJS, LLC
 DB 30713 PG 752
 MB 31 PG 305
 11735 CAROLINA PLACE PY

PARCEL ID 221-513-04
 PINEVILLE TNC, LLC
 DB 14227 PG 184
 MB 32 PG 709
 11715 CAROLINA PLACE PY


PARCEL ID 221-513-07
 WS PROP 1, LLC
 DB 28343 PG 487
 MB 38 PG 629
 11729 CAROLINA PLACE PY

PARCEL ID 221-513-03
 CITY OF CHARLOTTE
 DB 2354 PG 311
 12701 LANCASTER HWY

ARCHITECTURE	
JOB CAPTION	
DRAWN BY	
CHECKED BY	
ORIGINAL ARCHITECT DATE	5-21-2017
ARCHITECT JOB NUMBER	2016 05
REVISED BY	
PROJECT TITLE	
PINEVILLE SHOPPING CENTER	
FOR Lot 2, 11752 Carolina Place Parkway	
Pineville, North Carolina	
SHEET NO.	
S1	
OF	

C R A I G N . G A L O W A R C H I T E C T
 6700 PROVIDENCE LANE WEST
 CHARLOTTE, NC 28226 704 365 6654
 cngarch@earthlink.net



THIS DRAWING IS INSTRUMENT OF SERVICE. IT IS THE PROPERTY OF THE ARCHITECT. THE OWNER SHALL BE RESPONSIBLE FOR OBTAINING ALL NECESSARY PERMITS AND APPROVALS. THE ARCHITECT'S LIABILITY IS LIMITED TO THE PROFESSIONAL SERVICES PROVIDED. THE ARCHITECT SHALL NOT BE RESPONSIBLE FOR ANY DELAYS OR OMISSIONS BY THE OWNER OR OTHER PROFESSIONALS. THE ARCHITECT SHALL NOT BE RESPONSIBLE FOR ANY DAMAGES OR INJURIES TO PERSONS OR PROPERTY. THE ARCHITECT SHALL NOT BE RESPONSIBLE FOR ANY CONSTRUCTION DEFECTS OR OMISSIONS. THE ARCHITECT SHALL NOT BE RESPONSIBLE FOR ANY COSTS OR FEES INCURRED BY THE OWNER OR OTHER PROFESSIONALS. THE ARCHITECT SHALL NOT BE RESPONSIBLE FOR ANY LEGAL OR TAX CONSEQUENCES. THE ARCHITECT SHALL NOT BE RESPONSIBLE FOR ANY INFORMATION PROVIDED BY THE OWNER OR OTHER PROFESSIONALS. 

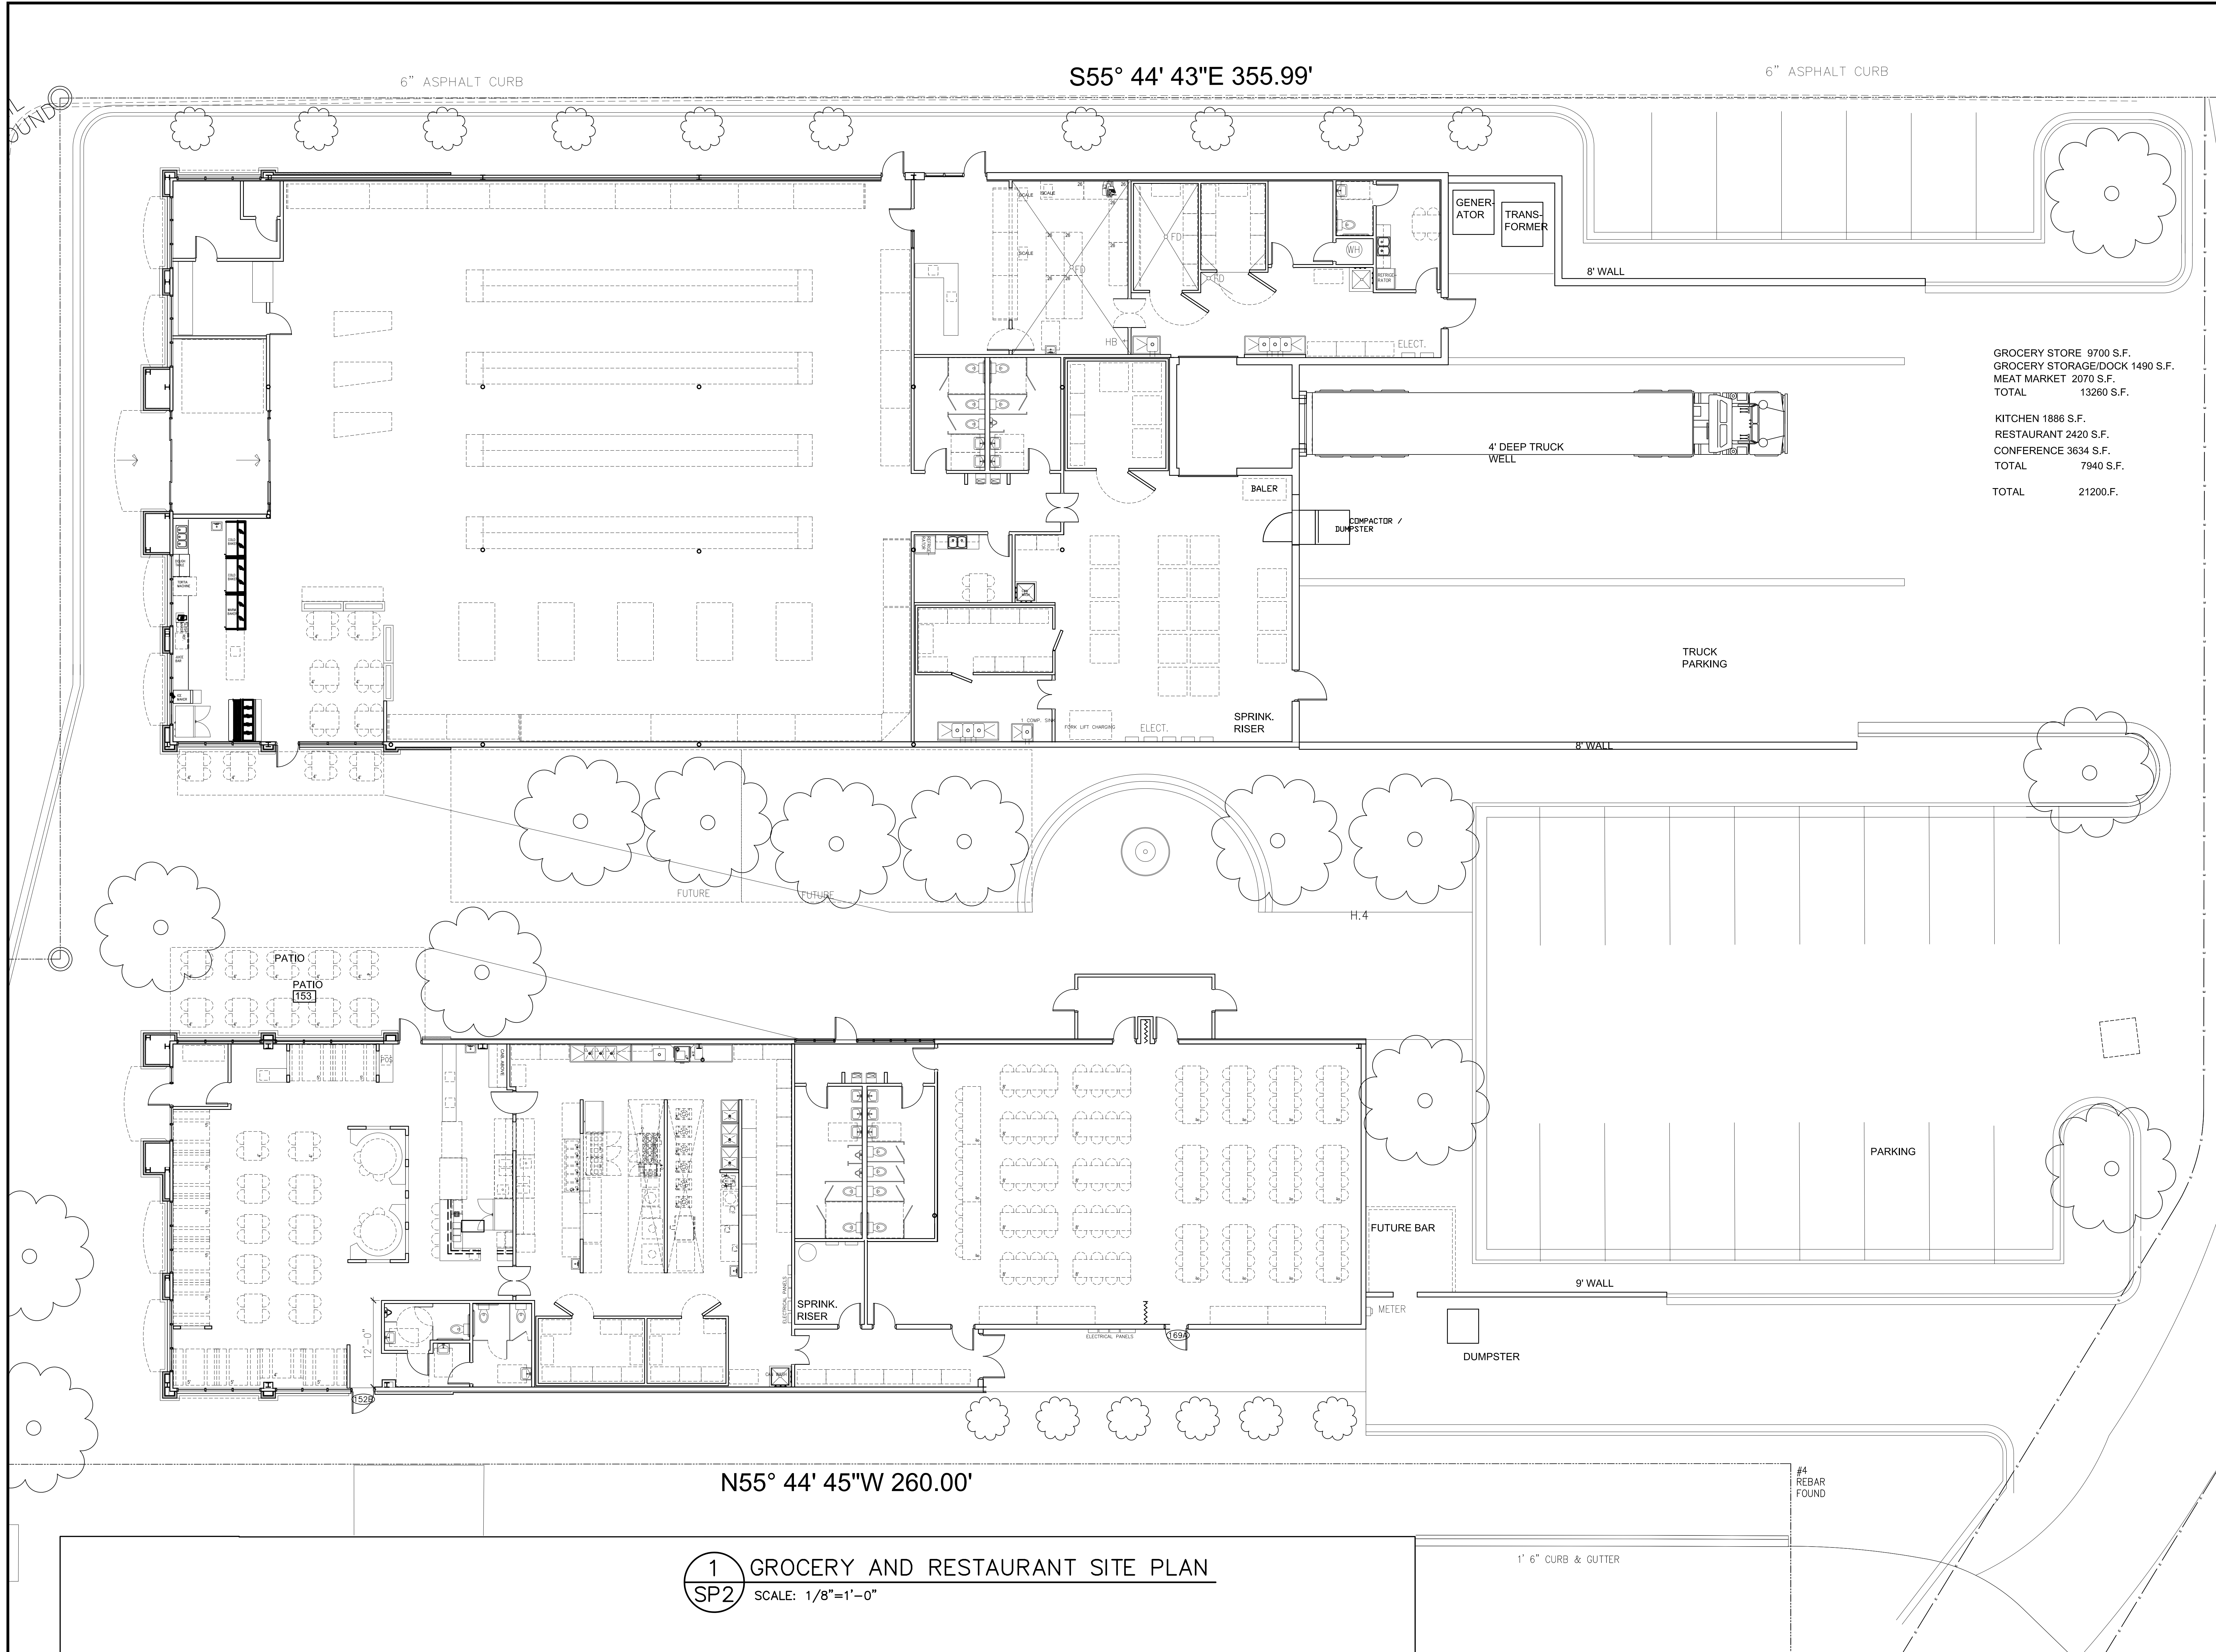


GROCERY STORE	9700 S.F.
GROCERY STORAGE/DOCK	1490 S.F.
MEAT MARKET	2070 S.F.
TOTAL	13260 S.F.
KITCHEN	1886 S.F.
RESTAURANT	2420 S.F.
CONFERENCE	3634 S.F.
TOTAL	7940 S.F.
TOTAL	21200.F.

1 GROCERY AND RESTAURANT SITE PLAN
 SP2 SCALE: 1/8"=1'-0"


ARCHITECTURE
 JOB CAPTION
 DRAWN BY
 CHECKED BY
 ORIGINAL ARCHITECT DATE
 5-21-2017
 ARCHITECT JOB NUMBER
 2016 05
 REVISED BY
 PROJECT
 PINEVILLE SHOPPING CENTER
 FOR
 Lot 2, 11752 Carolina Place Parkway
 Pineville, North Carolina
 C R A I G N . G A L O W A R C H I T E C T
 6700 PROVIDENCE LANE WEST
 CHARLOTTE, NC 28226
 704 365 6654
 cngarch@earthlink.net
 SHEET TITLE
 Grocery Store and
 Restaurant Site Plans
 SHEET NO.
 SP2

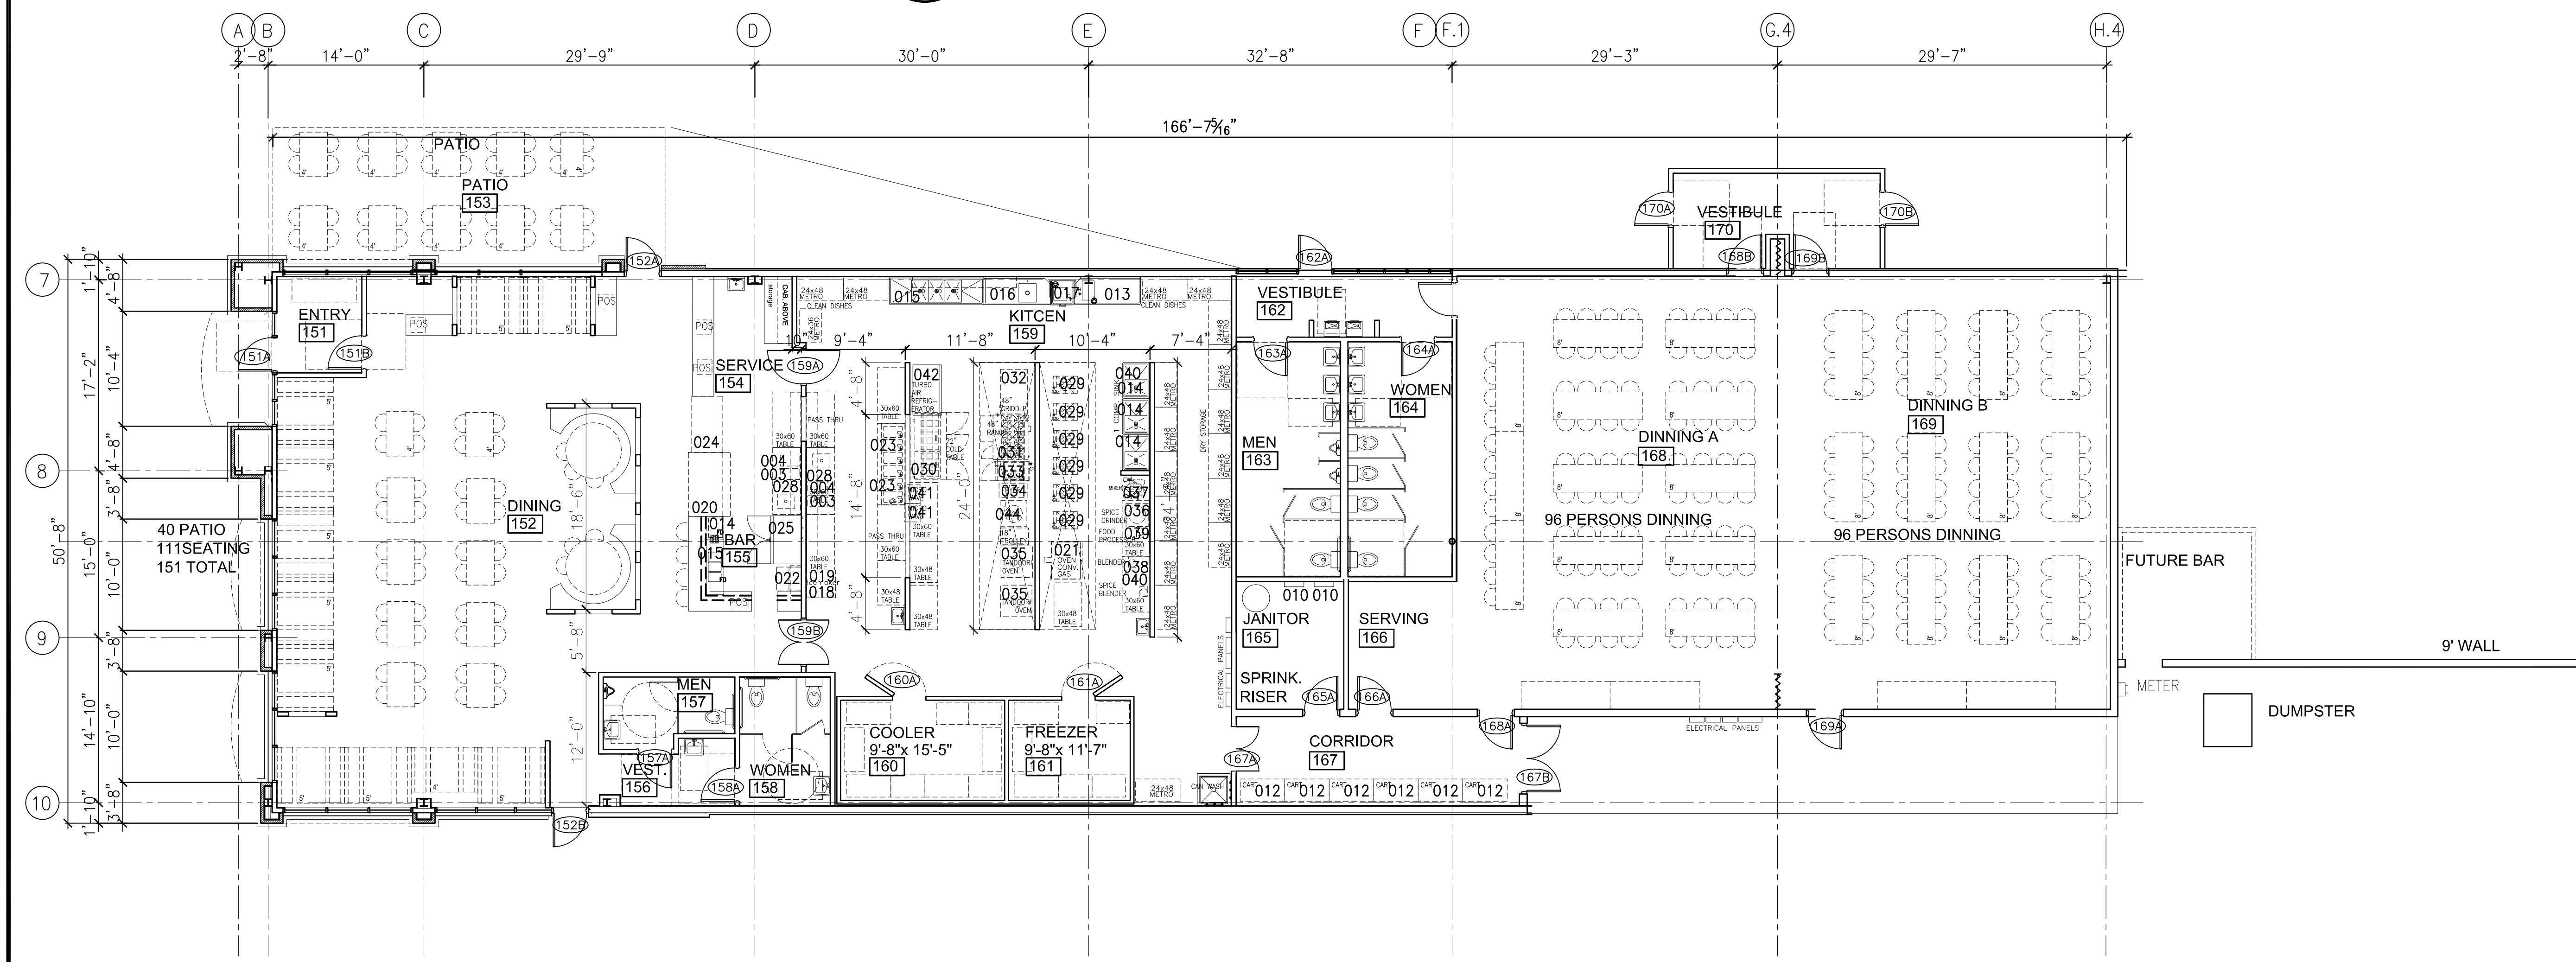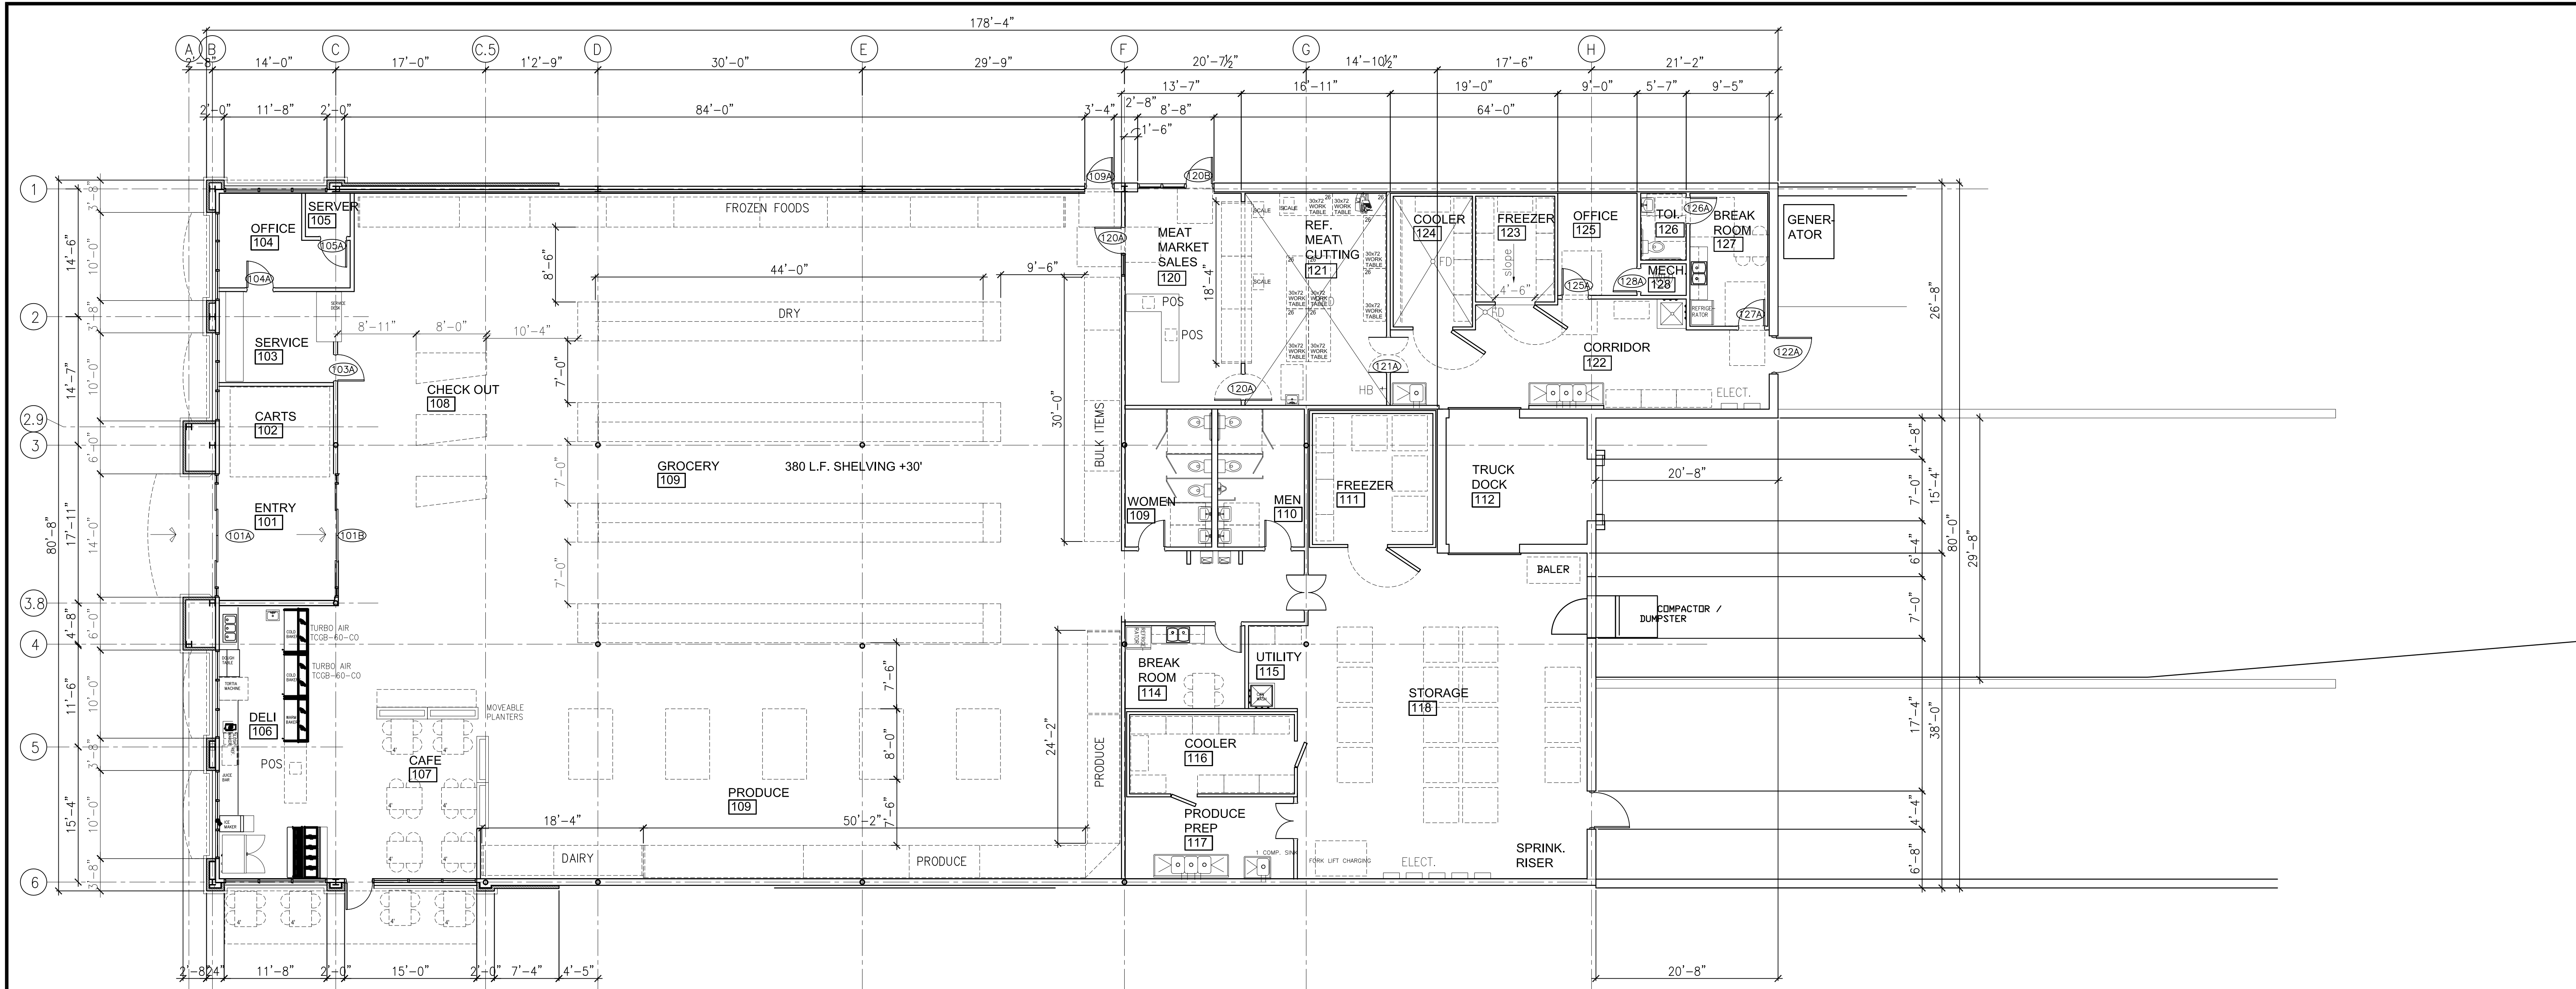


ARCHITECTURE
JOB CAPTION
DRAWN BY
CHECKED BY
ORIGINAL ARCHITECT DATE
5-21-2017
ARCHITECT JOB NUMBER
2016 05
REVISED BY
PROJECT TITLE
PINEVILLE SHOPPING CENTER
FOR
Lot 2, 11752 Carolina Place Parkway
Pineville, North Carolina
SHEET NO.
A1
OF 1
C R A I G N . G A L L O W A R C H I T E C T
6700 PROVIDENCE LANE WEST
CHARLOTTE, NC 28226 704 365 6654
cngarch@earthlink.net

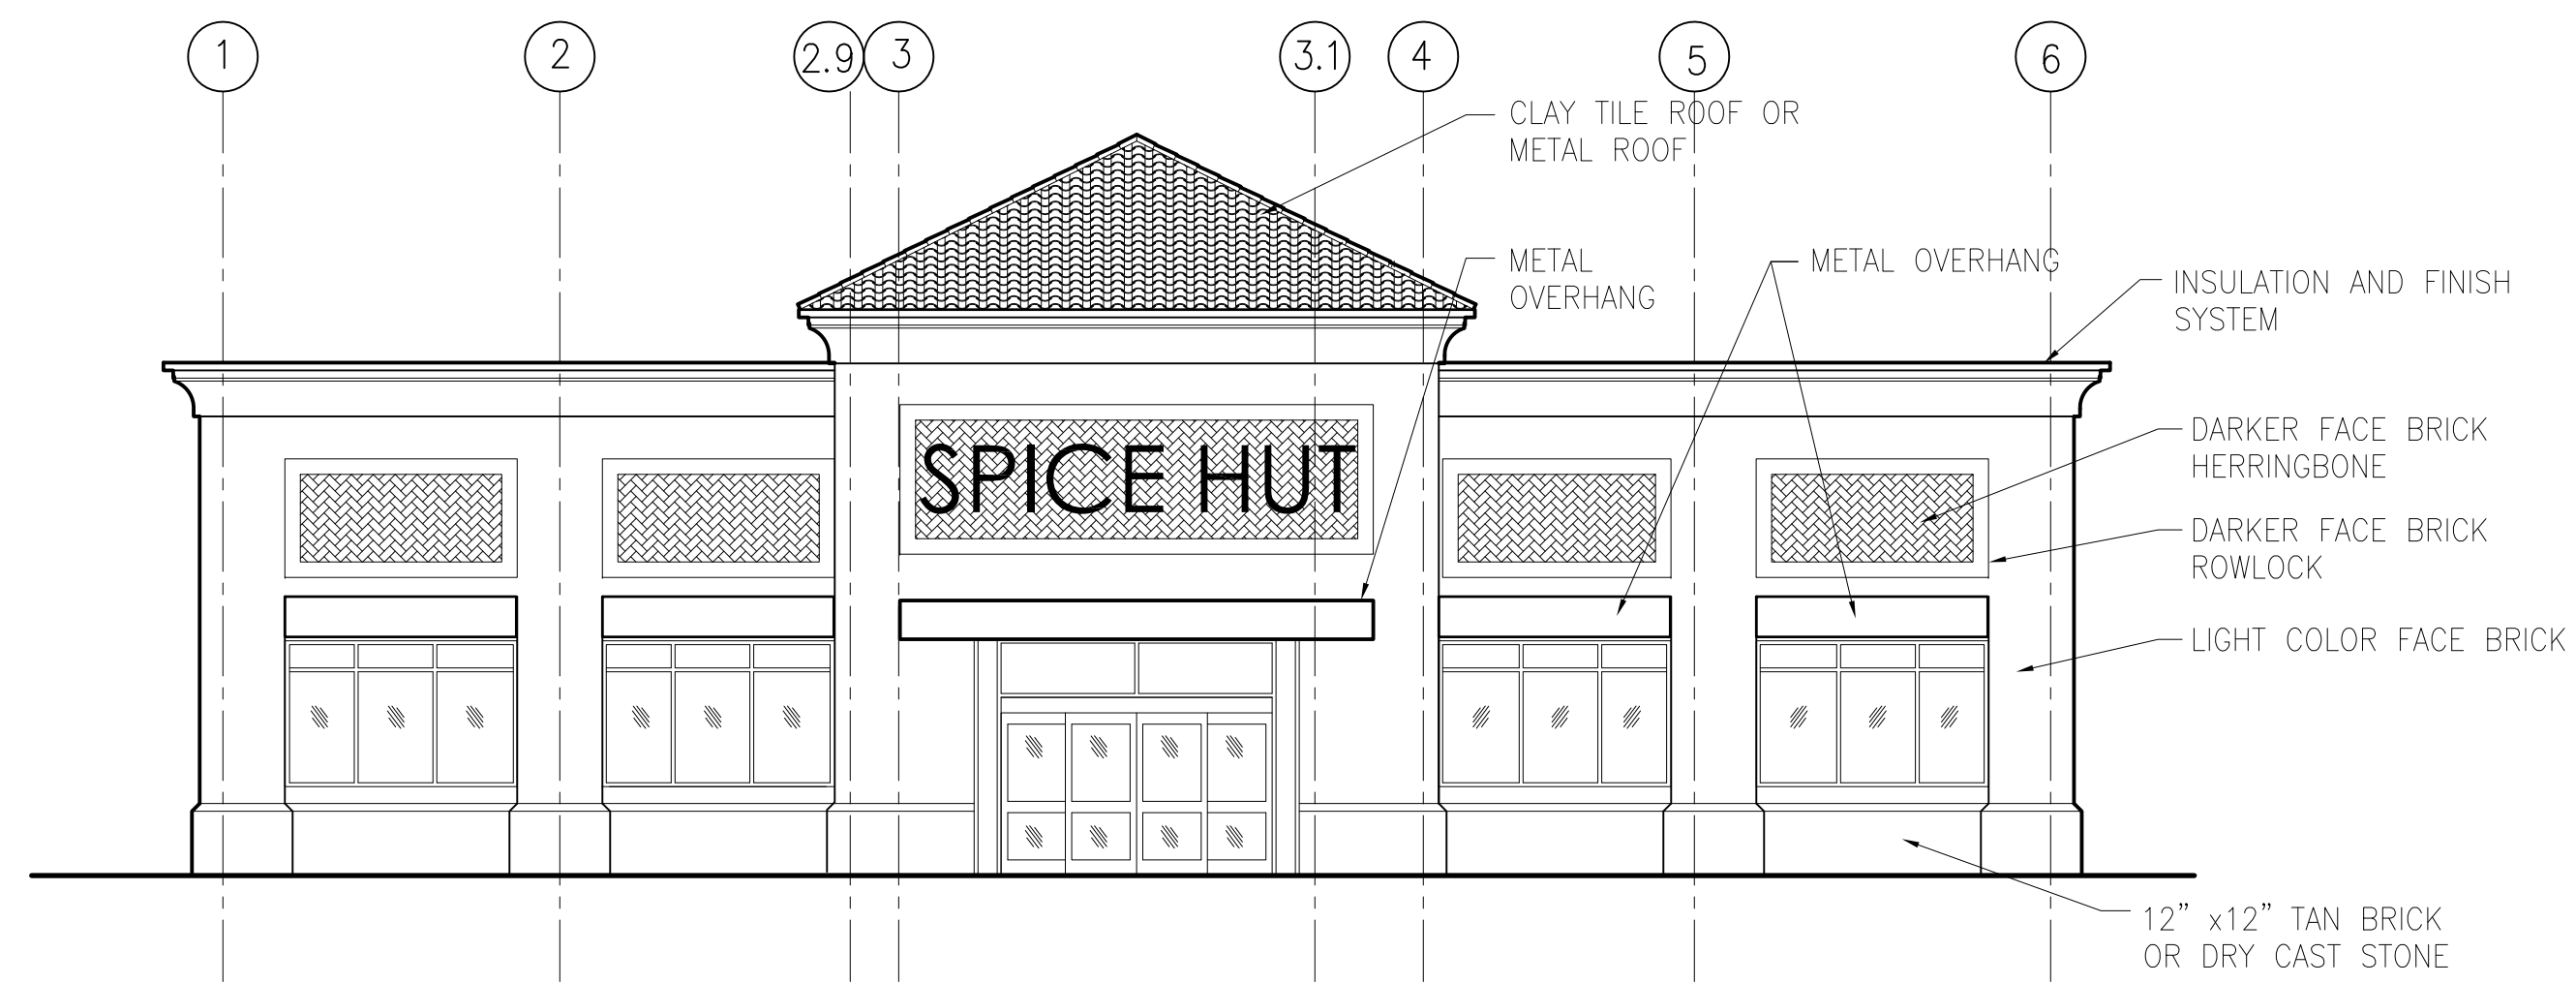


1 GROCERY FRONT ELEVATION
A2 SCALE: 1/8"=1'-0"

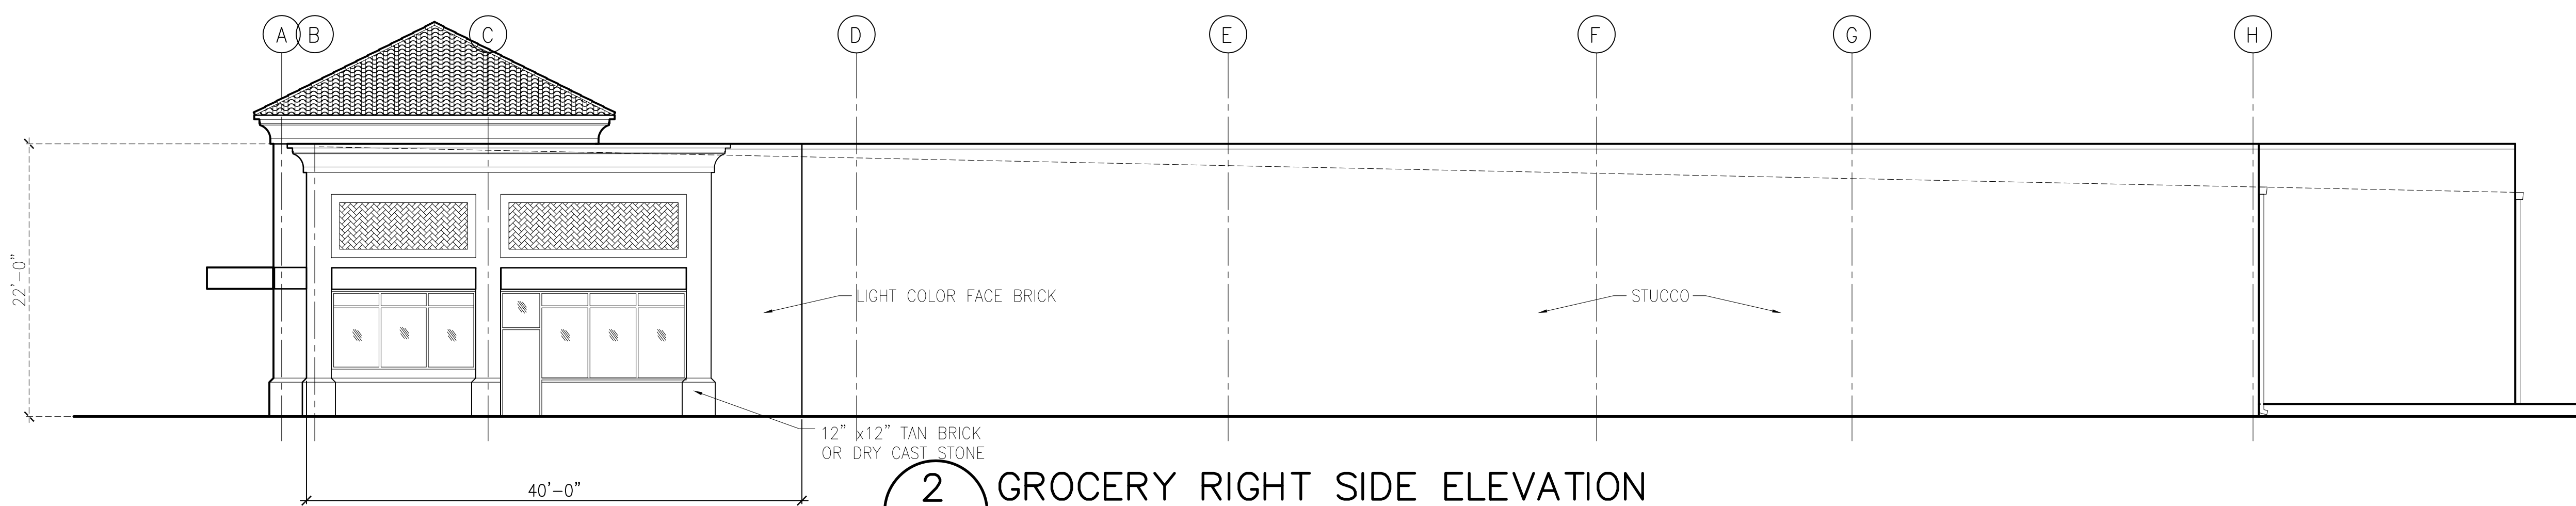

2 GROCERY RIGHT SIDE ELEVATION
A2 SCALE: 1/8"=1'-0"

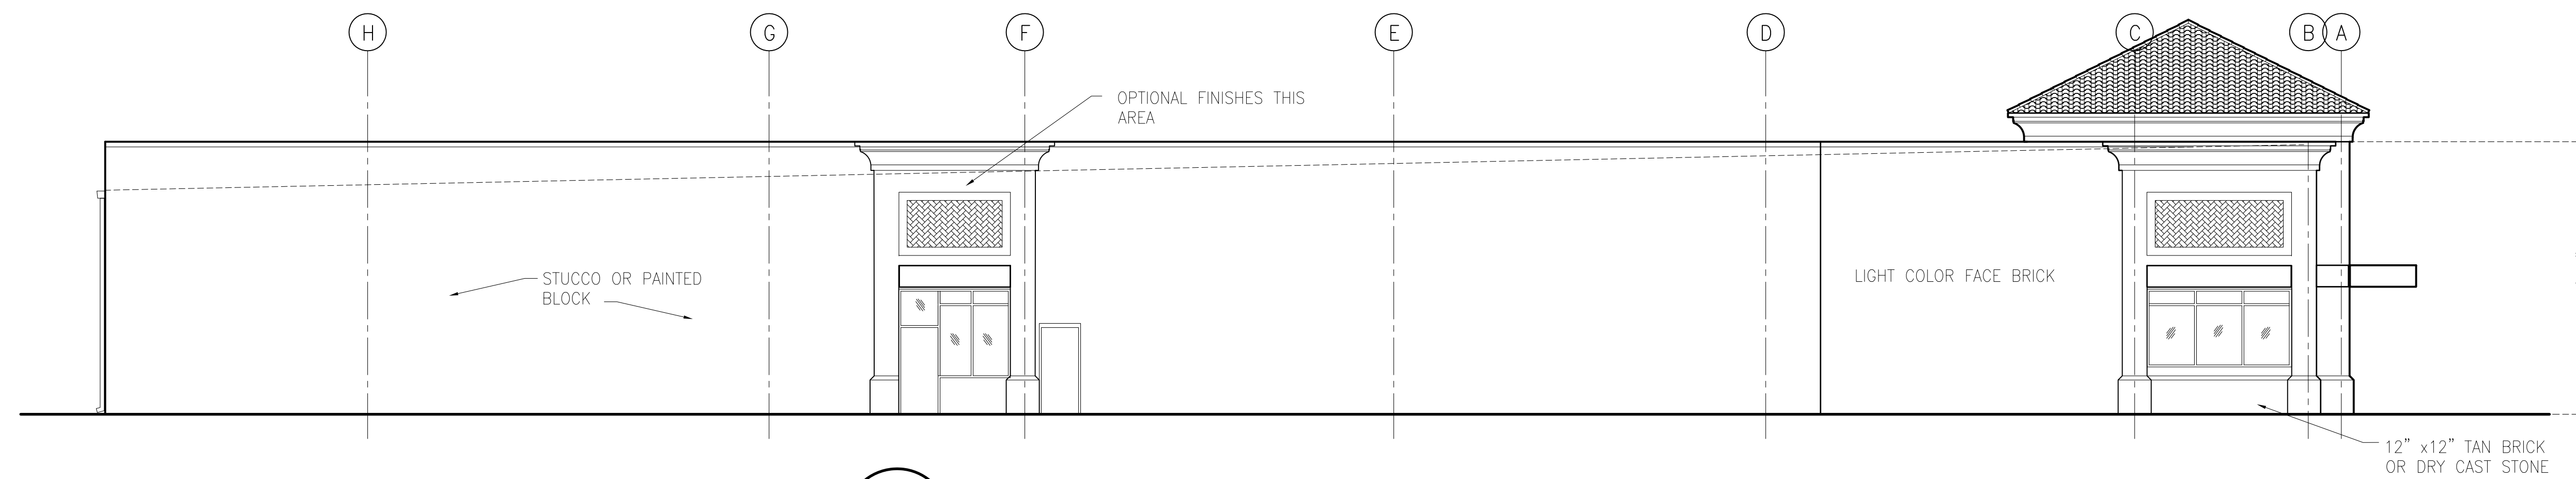


3 GROCERY LEFT SIDE ELEVATION
A2 SCALE: 1/8"=1'-0"

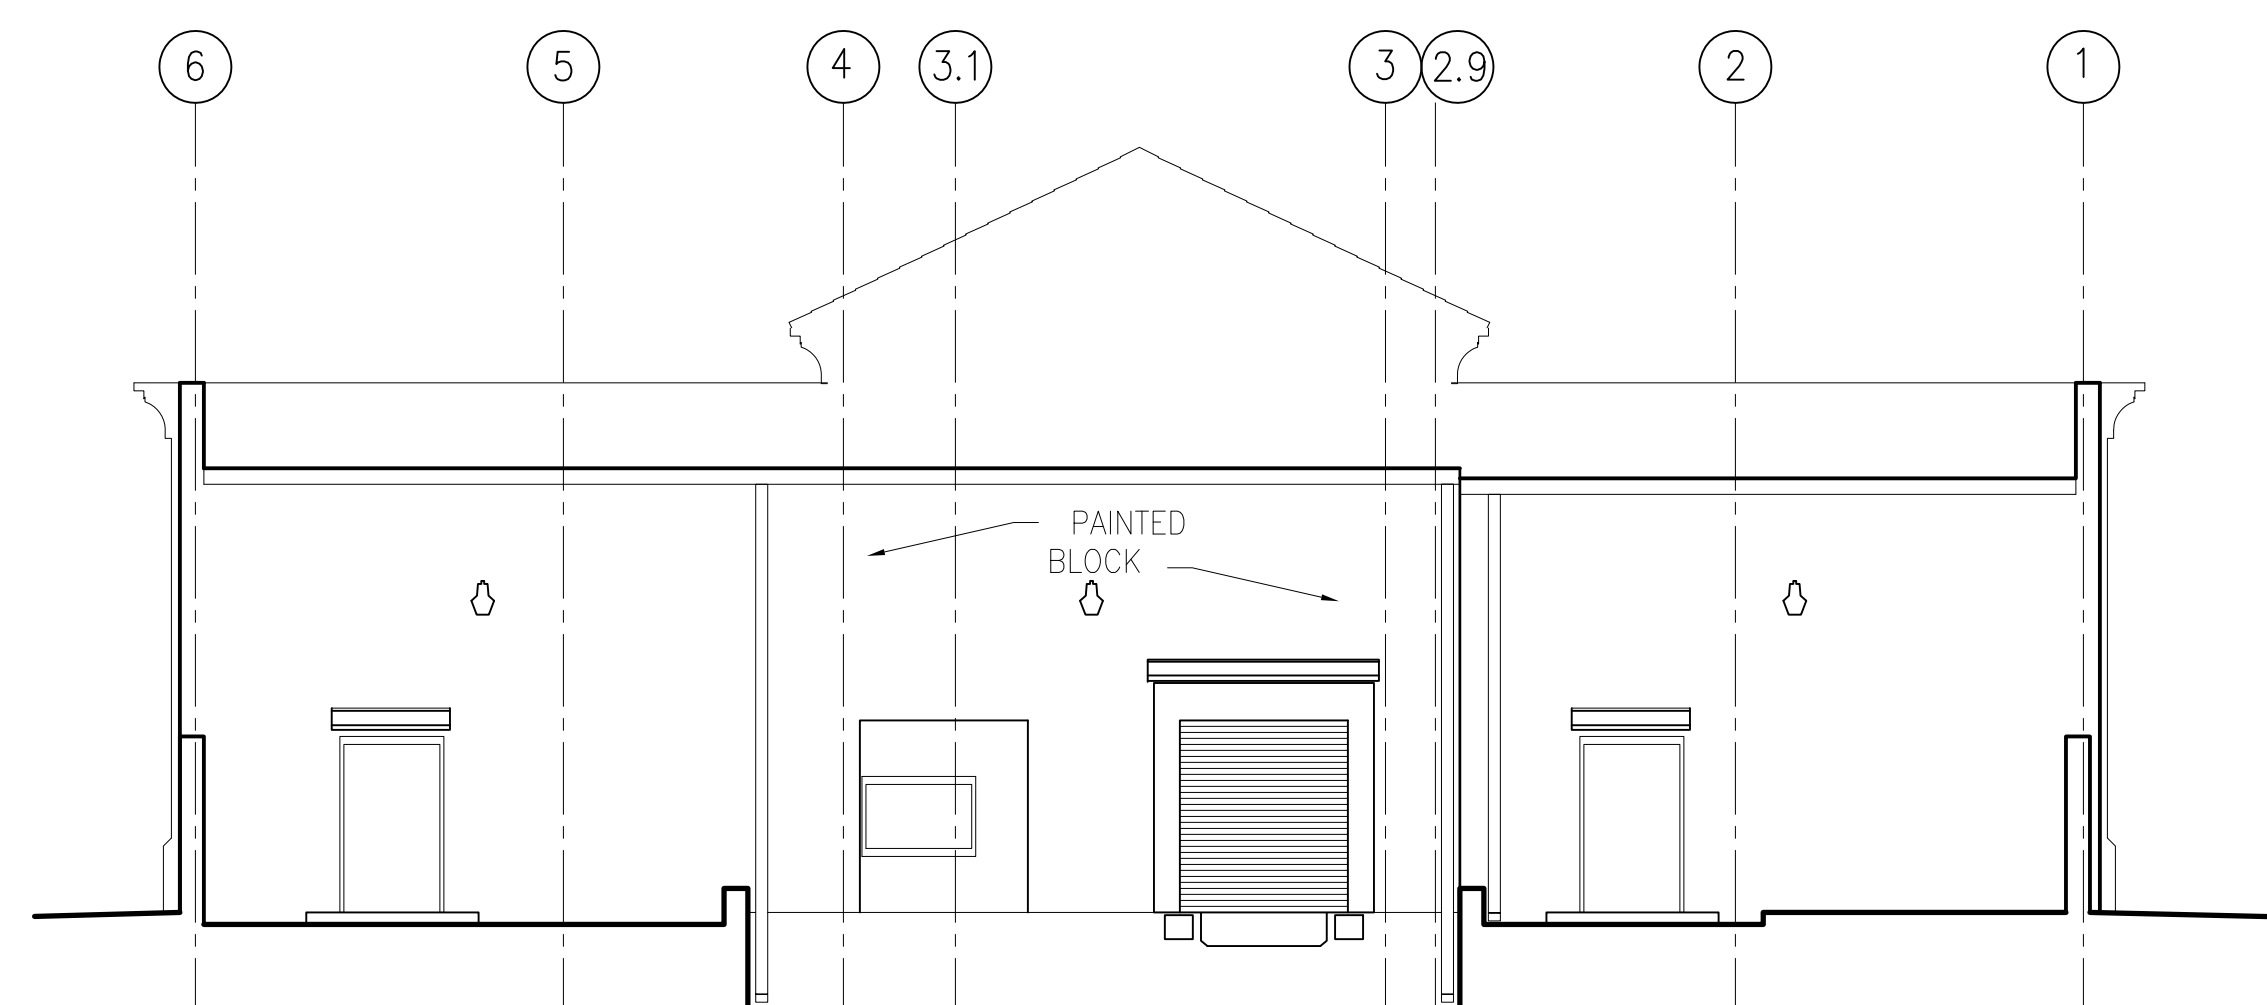


4 GROCERY REAR ELEVATION
A2 SCALE: 1/8"=1'-0"


ARCHITECTURE
JOB CAPTION
DRAWN BY
CHECKED BY
ORIGINAL ARCHITECT DATE
5-21-2017
ARCHITECT JOB NUMBER
2016 05
REVISED BY
C R A I G N . G A L L O W A R C H I T E C T
cngarch@earthlink.net
PINEVILLE SHOPPING CENTER
Lot 2, 11752 Carolina Place Parkway
Pineville, North Carolina
GROCERY ELEVATIONS
SHEET NO. A2

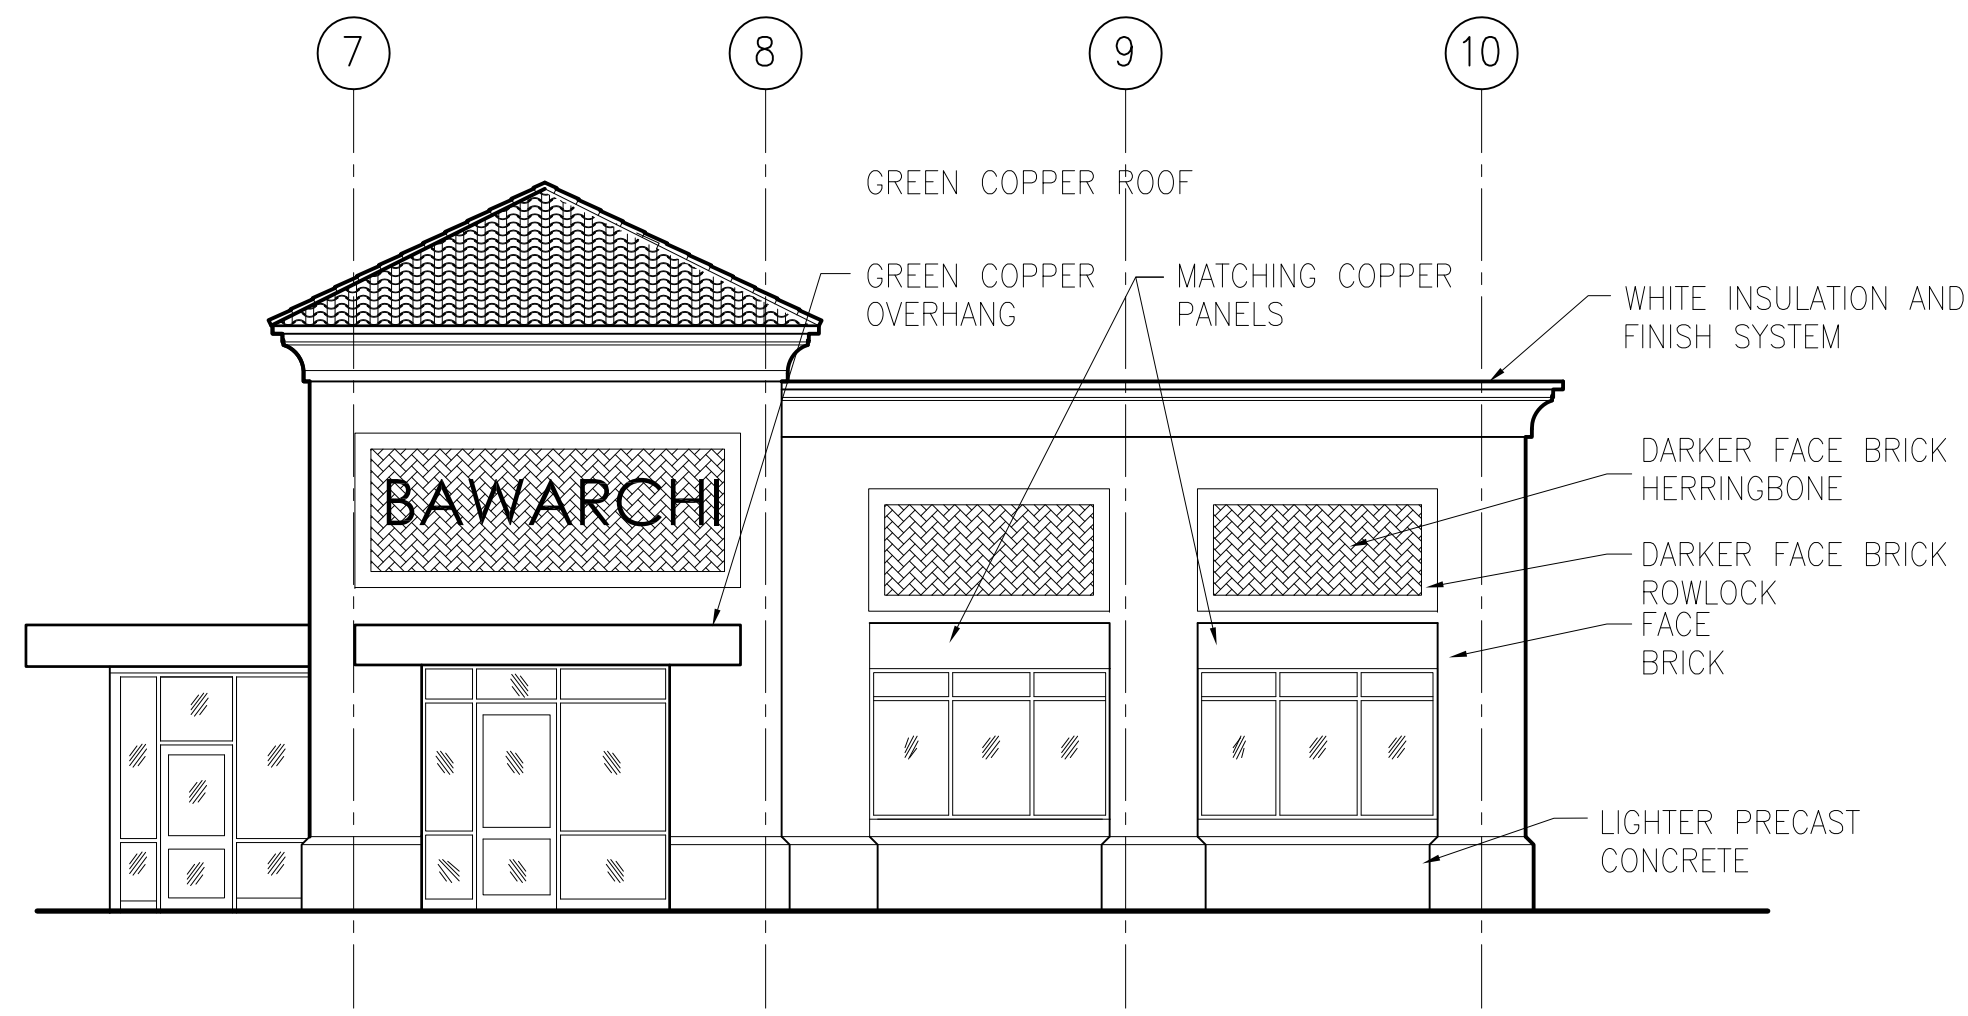


1 RESTAURANT FRONT ELEVATION
A3 SCALE: 1/8"=1'-0"

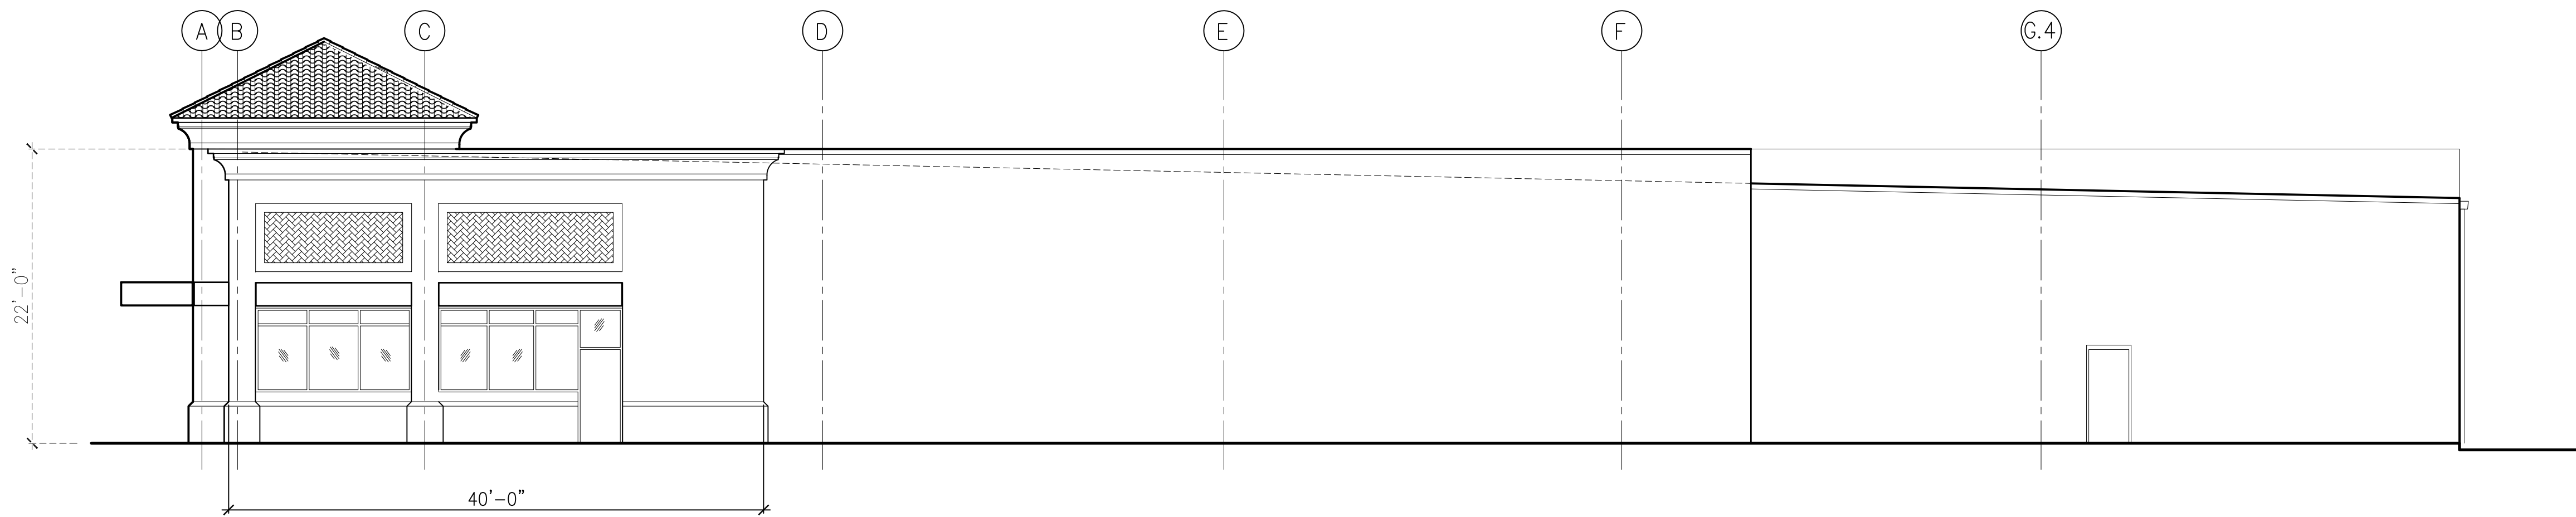

2 RESTAURANT RIGHT SIDE ELEVATION
A3 SCALE: 1/8"=1'-0"

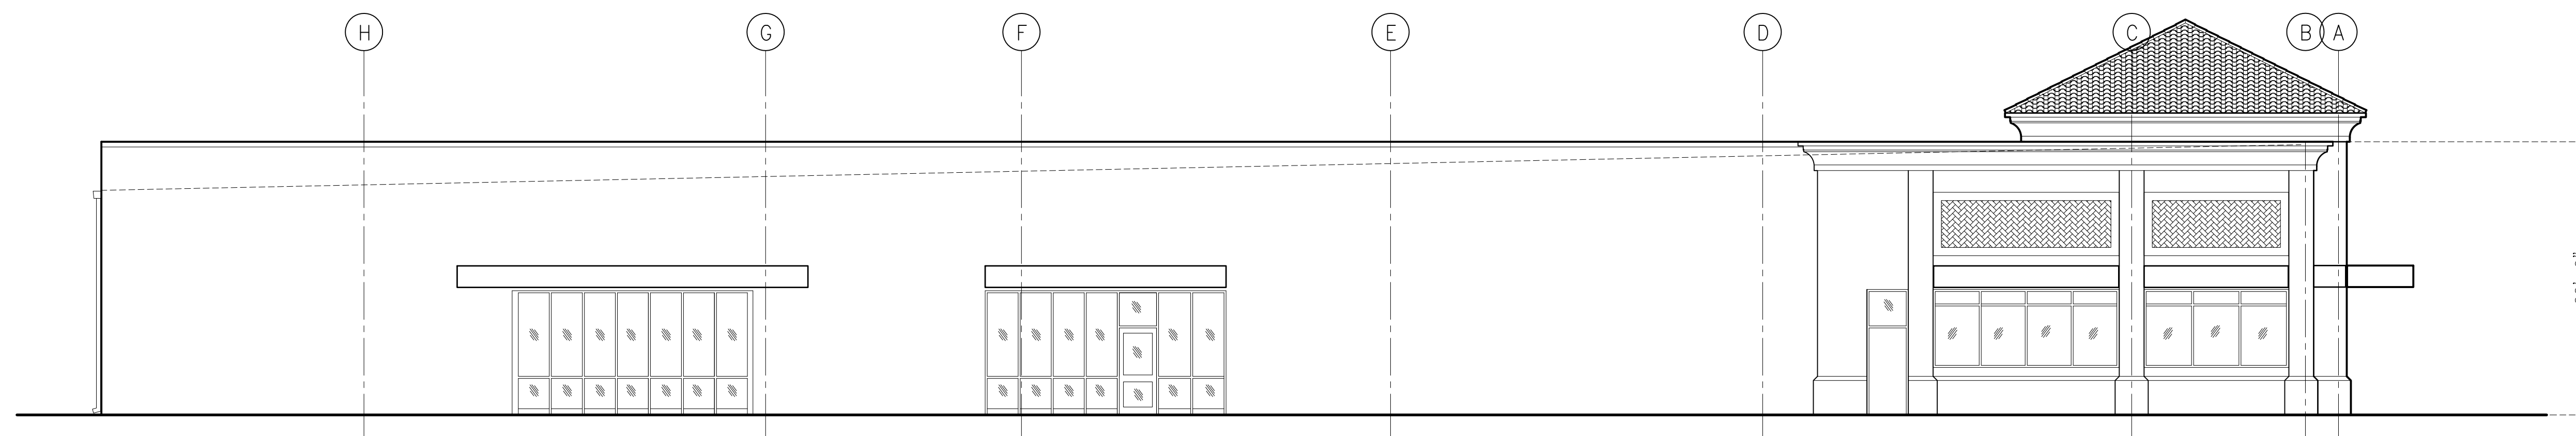

3 RESTAURANT LEFT SIDE ELEVATION
SCALE: 1/8"=1'-0"

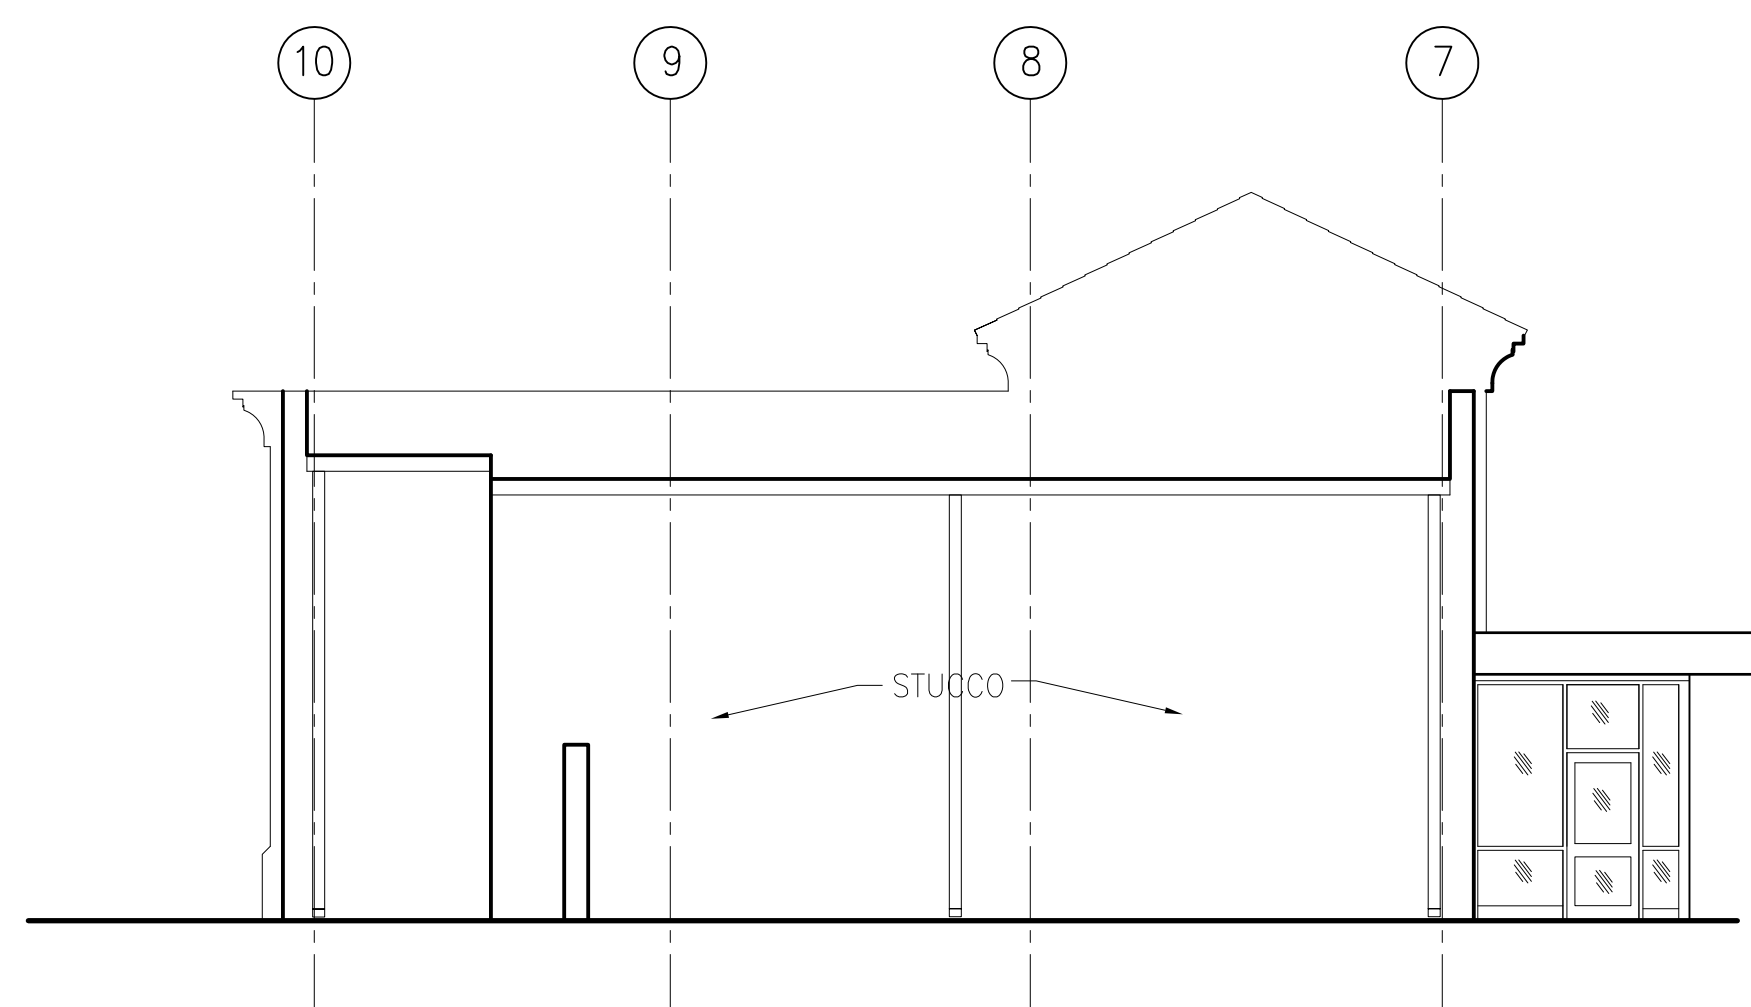

4 RESTAURANT FRONT ELEVATION
A3 SCALE: 1/8"=1'-0"