



**PINEVILLE TOWN COUNCIL WORK SESSION AGENDA
PINEVILLE TELEPHONE/ELECTRIC BLDG.
118 COLLEGE ST., PINEVILLE, NC
TUESDAY, FEBRUARY 26, 2019
6:00 P.M.**

- 1) Call Meeting to Order:**
- 2) Discussion Items:**
 - A. Request for Signage** – *(Travis Morgan)* Susan Barwick, representing Carolina Place Mall, will be present to request reopening Conditional Approval to consider new signage beyond what is permitted by Zoning (**INFORMATIONAL ITEM**).
 - B. Request to Allow Additional Parking** *(Travis Morgan)* – Jeff Cropp, representing Dodge/Mills Automotive, will present a request to allow additional parking for Dodge vehicles (**INFORMATIONAL ITEM**).
 - C. Staff Update:**
 - 1. Manager's Report*
- 3) Adjourn:**

If you require any type of reasonable accommodation as a result of physical, sensory, or mental disability in order to participate in this meeting, please contact Barbara Monticello, Clerk of Council, at 704-889-2291 or bmonticello@pinevillenc.gov. Three days' notice is required.





Carolina Place

Pineville, NC

Highway 51 Sign Concept

2/21/2019

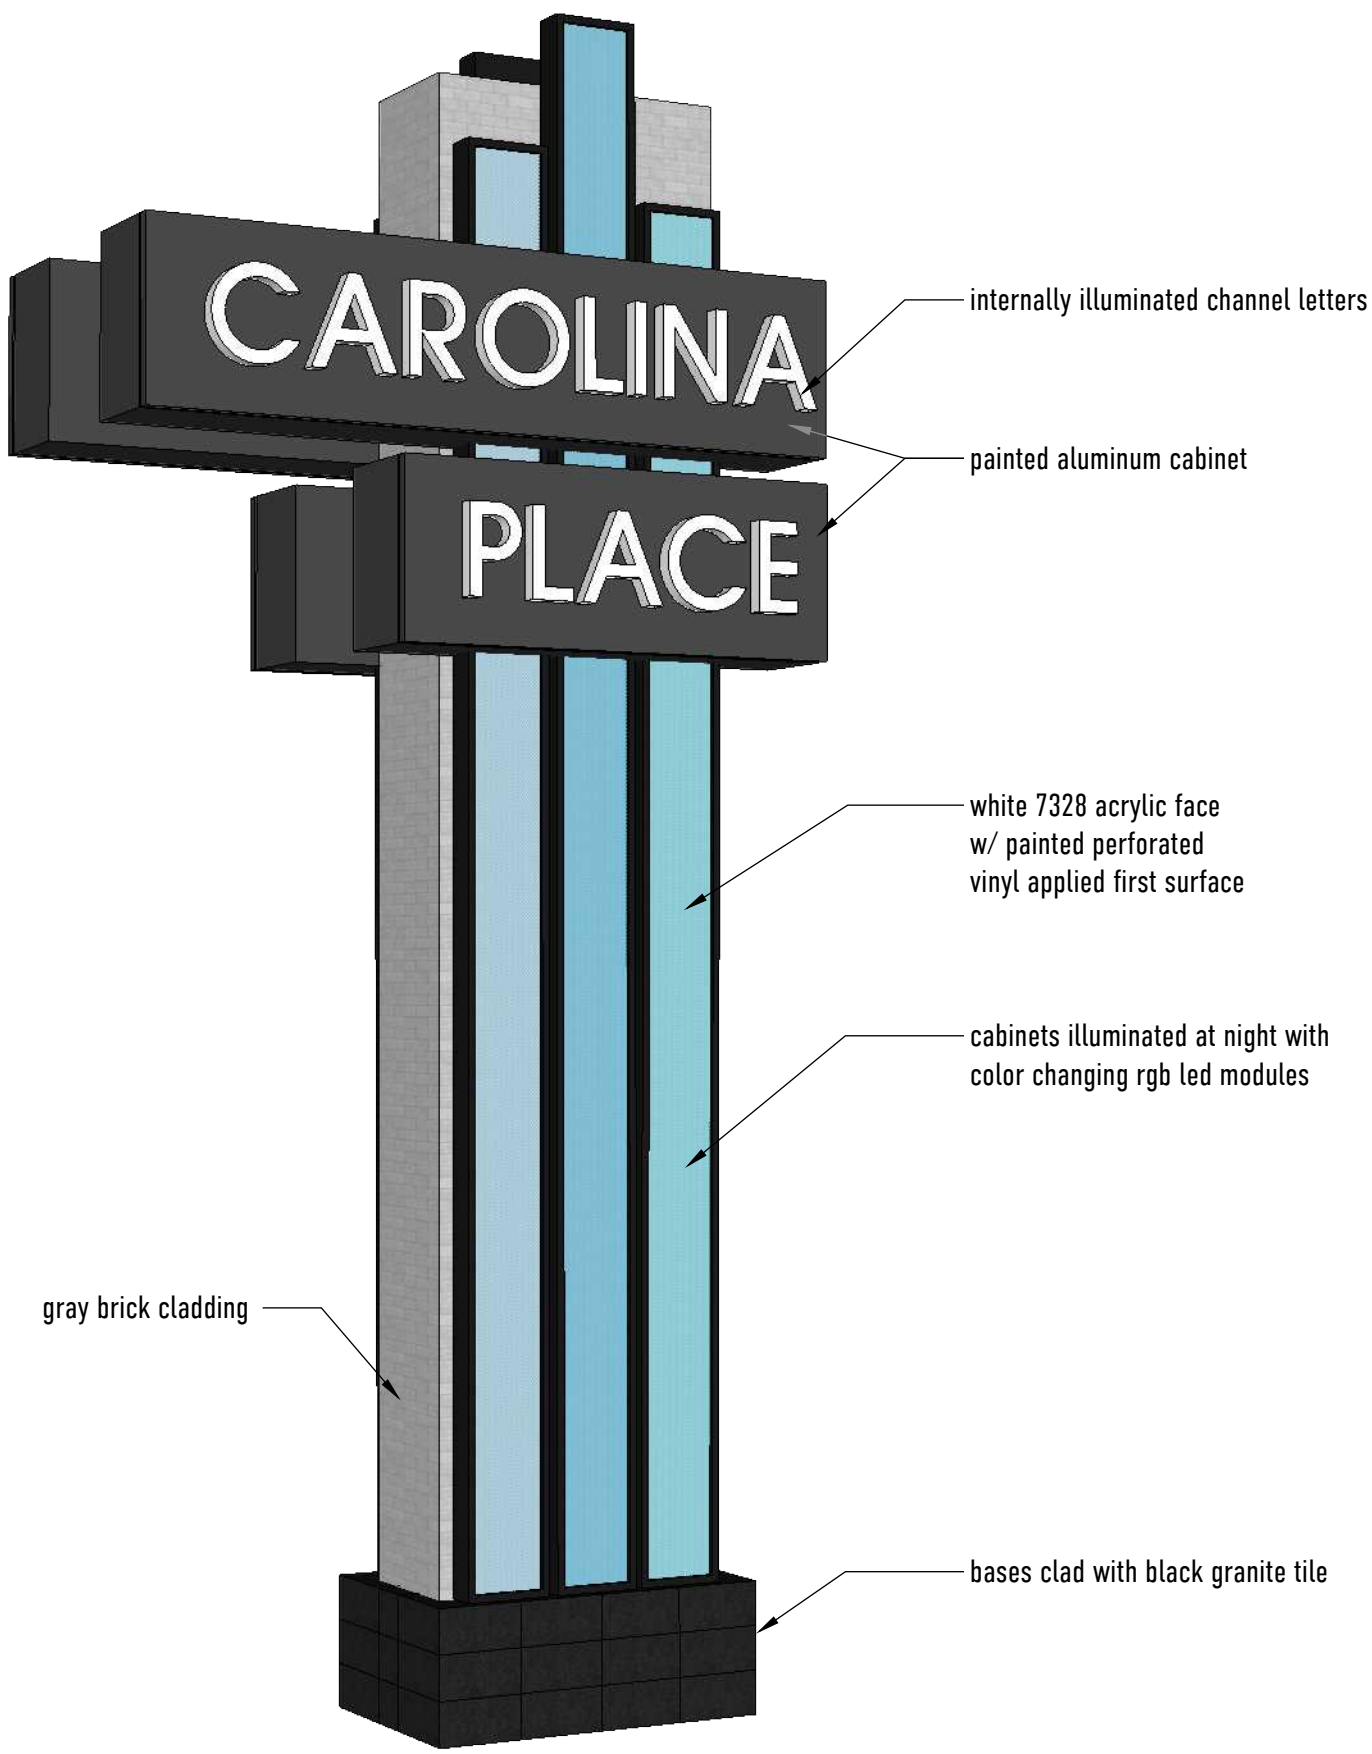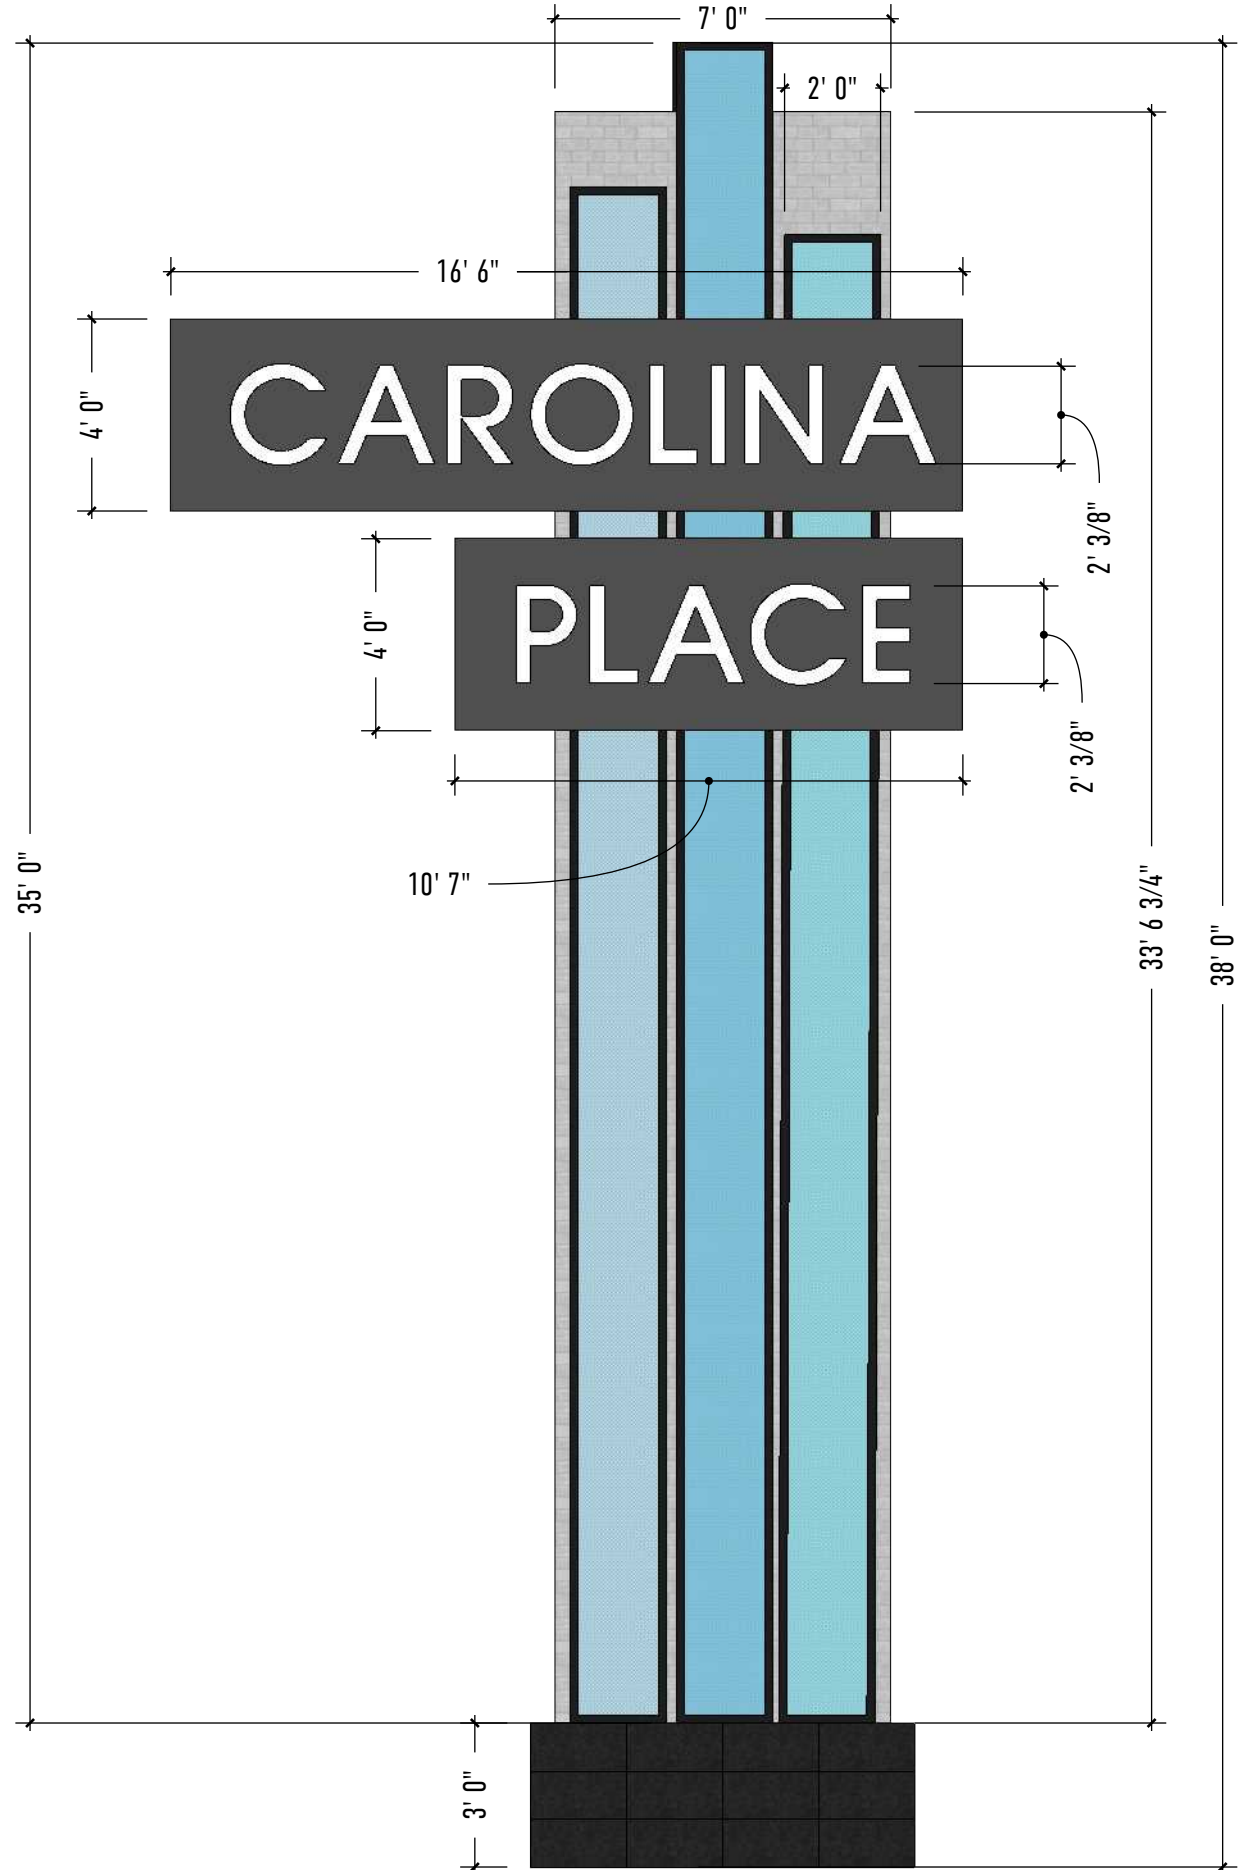

**SQUARE FOOTAGE
CALCULATION**


CAROLINA: 66.00 SF
PLACE: 42.3 SF

TOTAL: 108.3 SF


01 Front Elevation
Scale: 1/4" = 1'-0"

02 Dimensional Elevation
Scale: N.T.S.



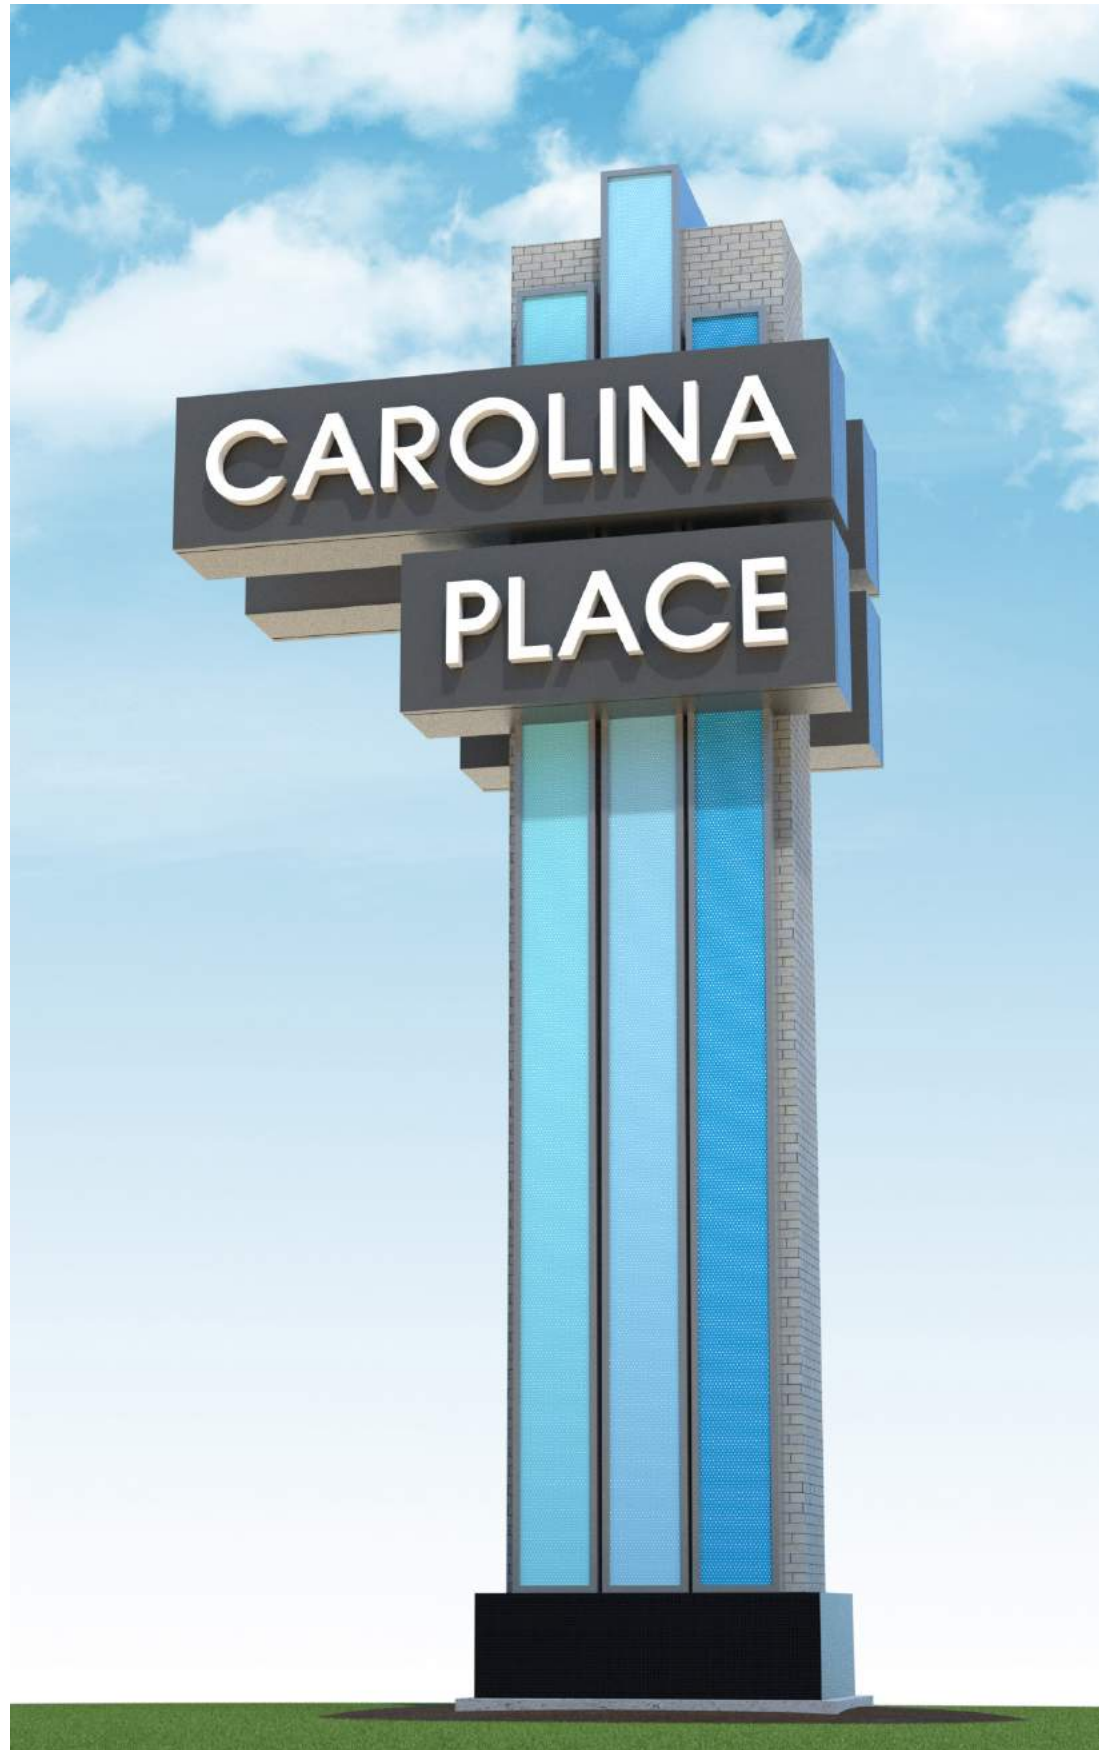

1 Concept Rendering Day

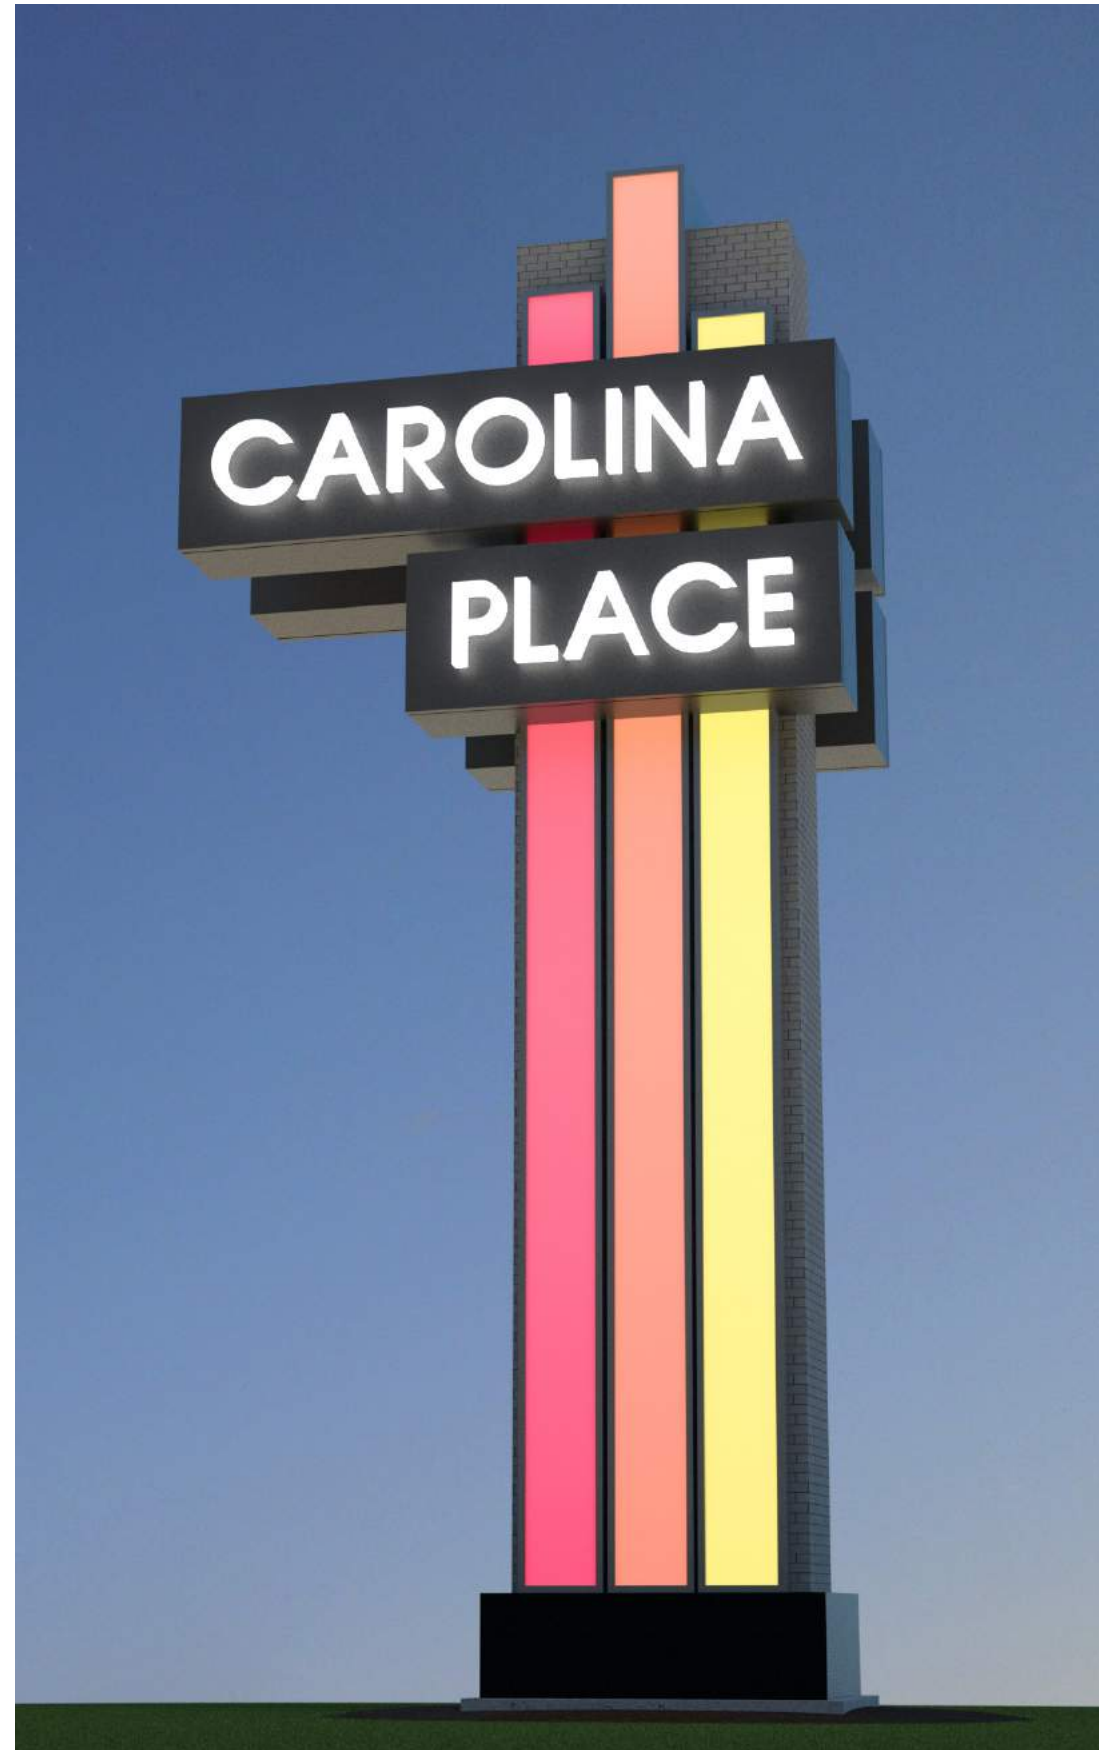

2 Concept Rendering Night




1 Concept Photo Overlay




1 Concept Rendering Day



2 Concept Rendering Night

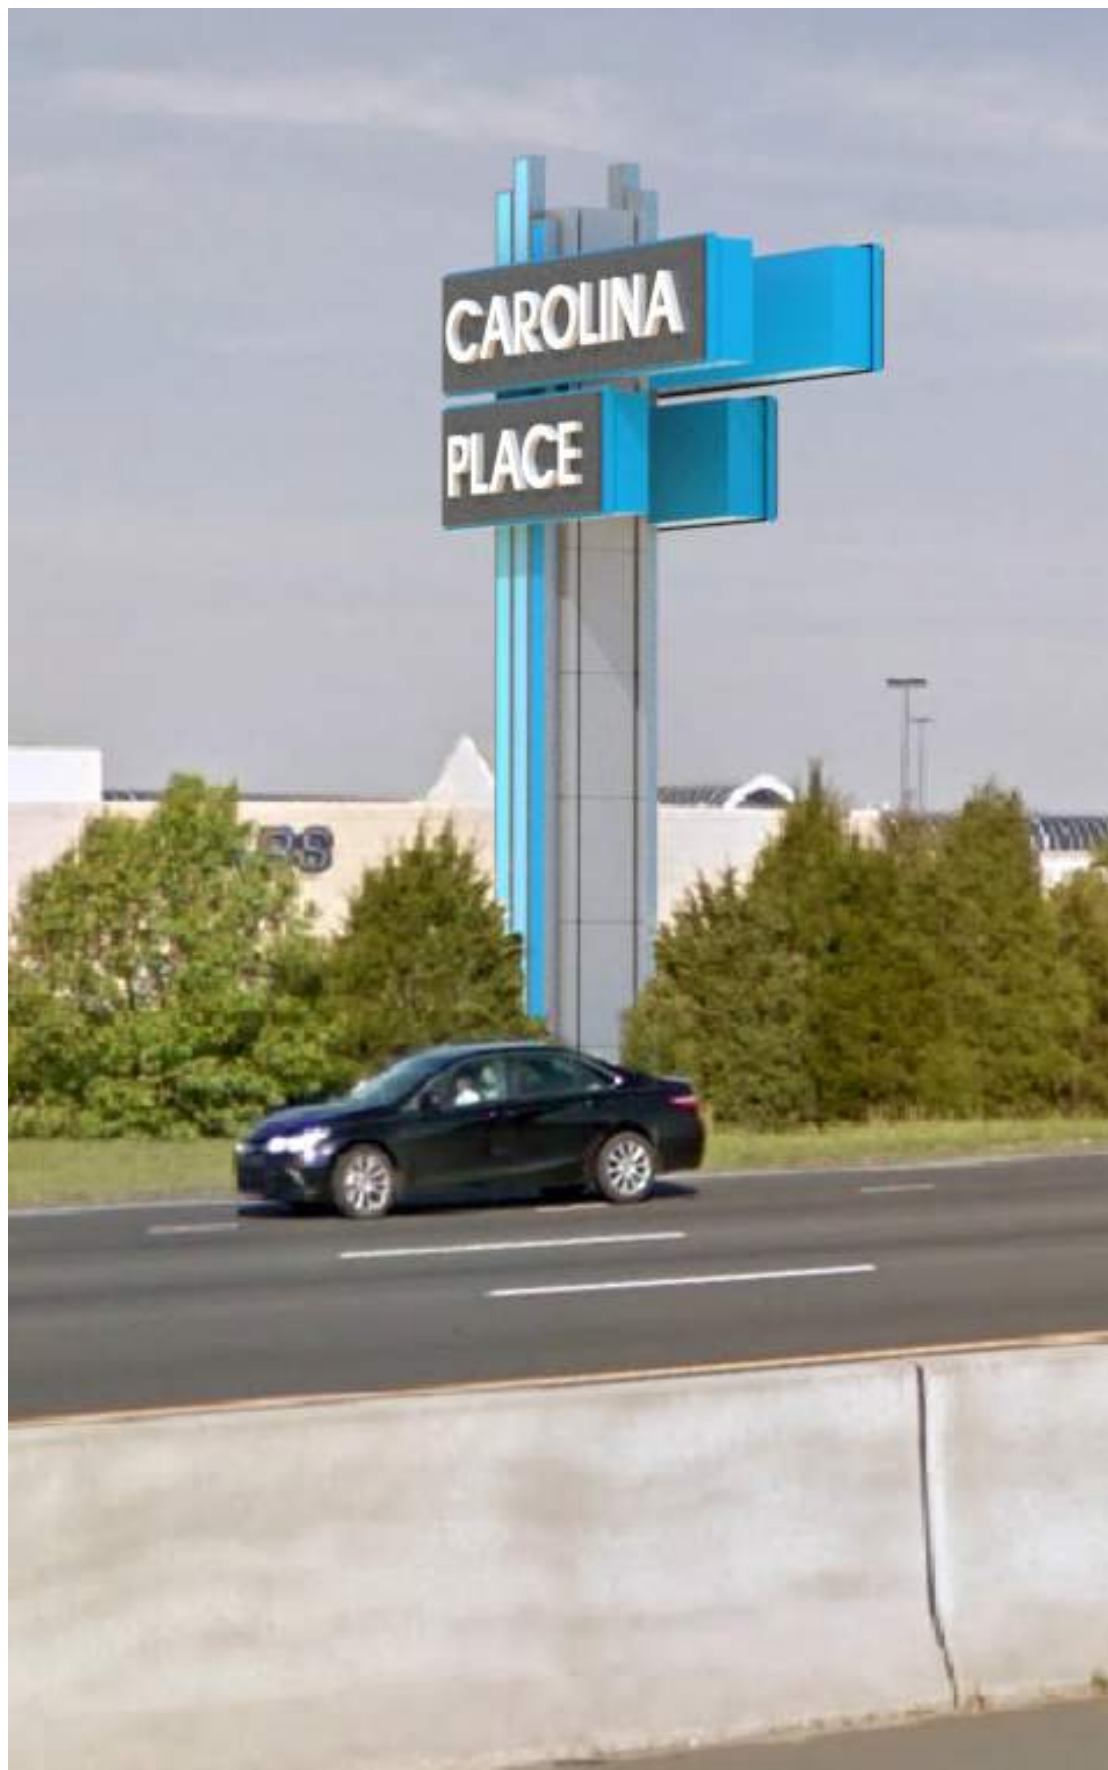

1 Concept Photo Overlay Rendering Day

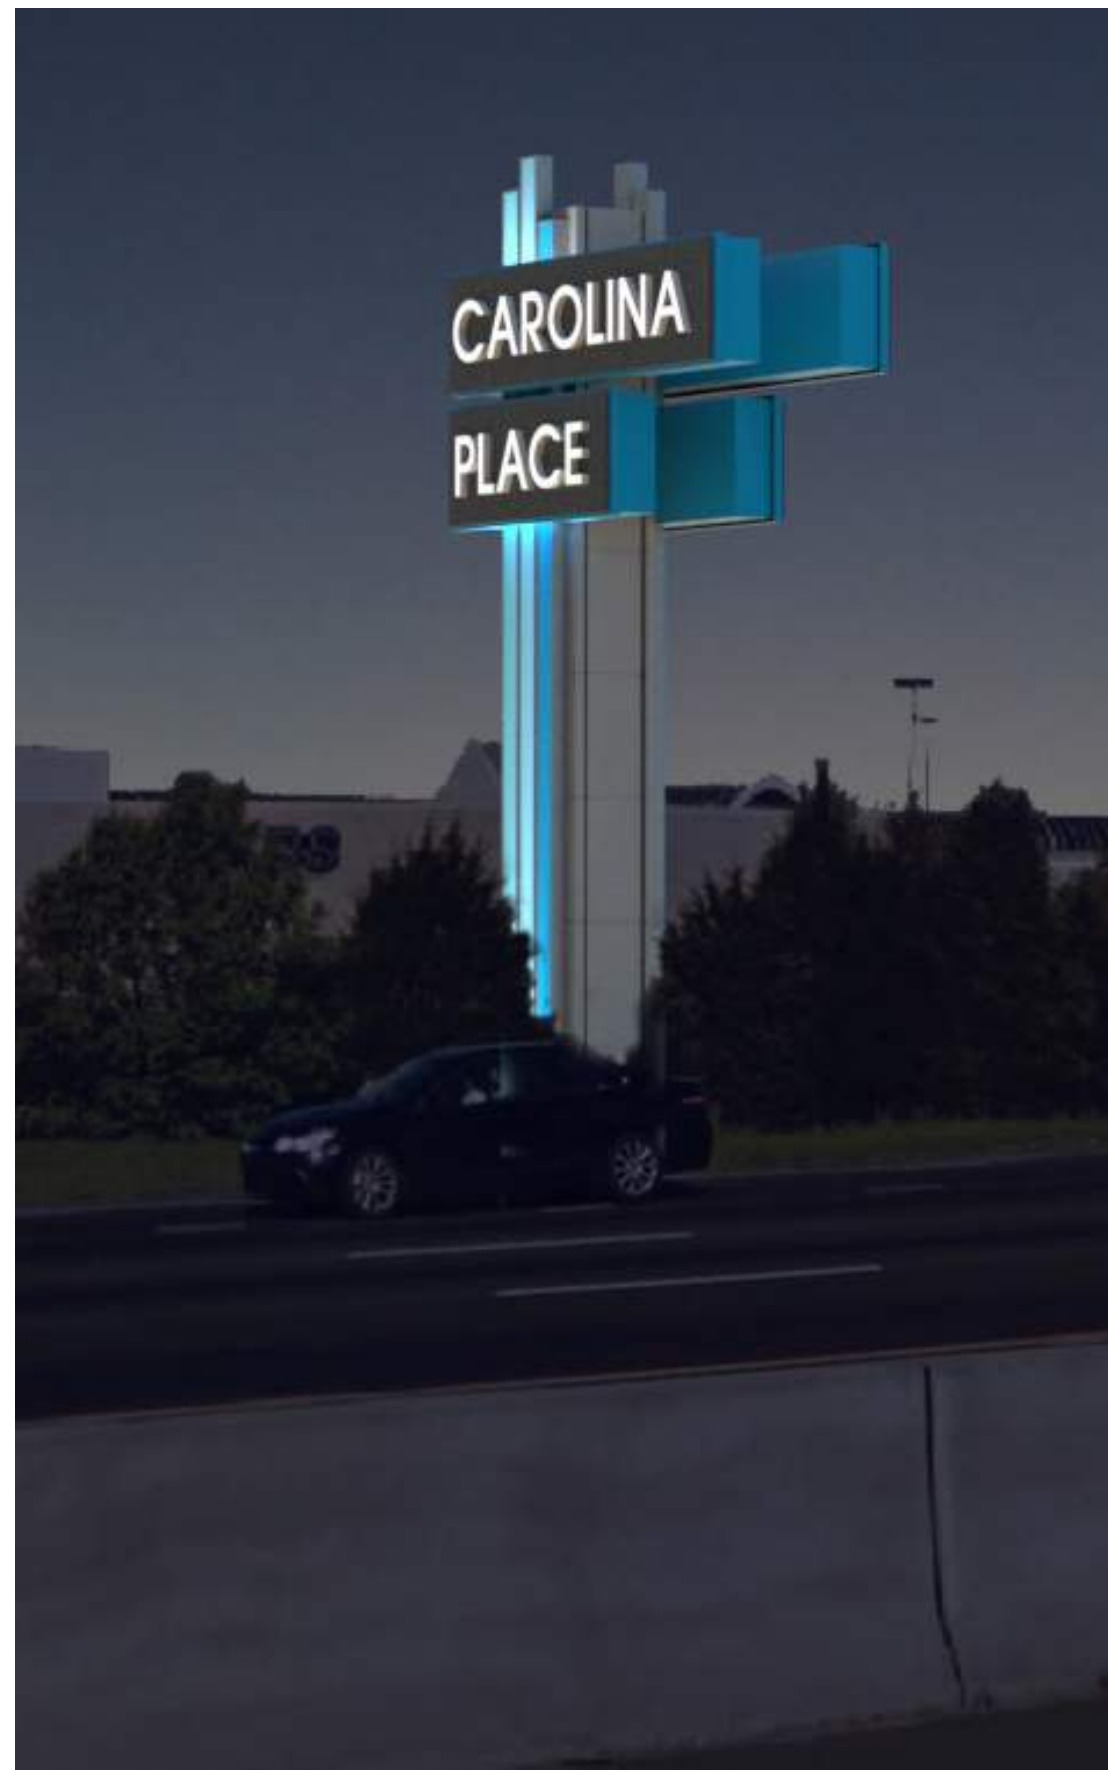

2 Concept Photo Overlay Rendering Night



1 Concept Photo Overlay Rendering