




1 WEST ELEVATION (PARKING LOT)  
SCALE: 1/8" = 1'-0"

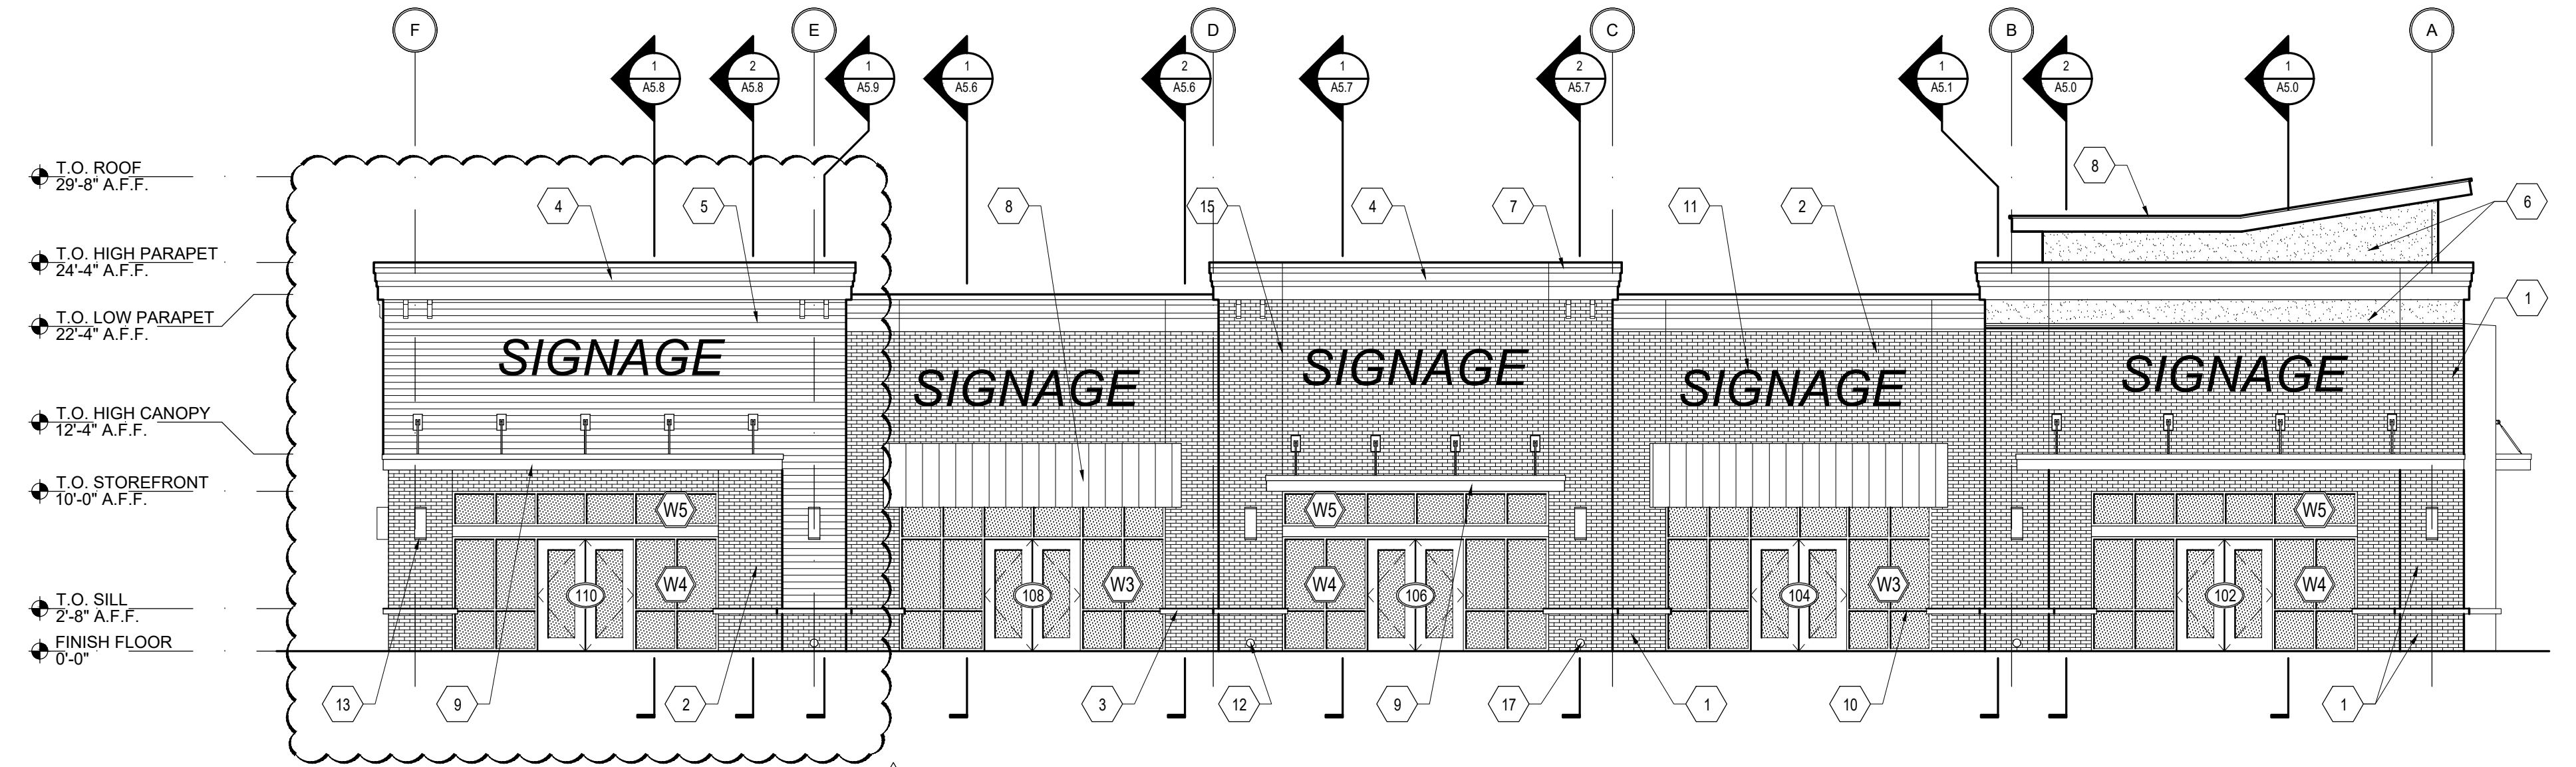

2 EAST ELEVATION (PARK ROAD)  
SCALE: 1/8" = 1'-0"

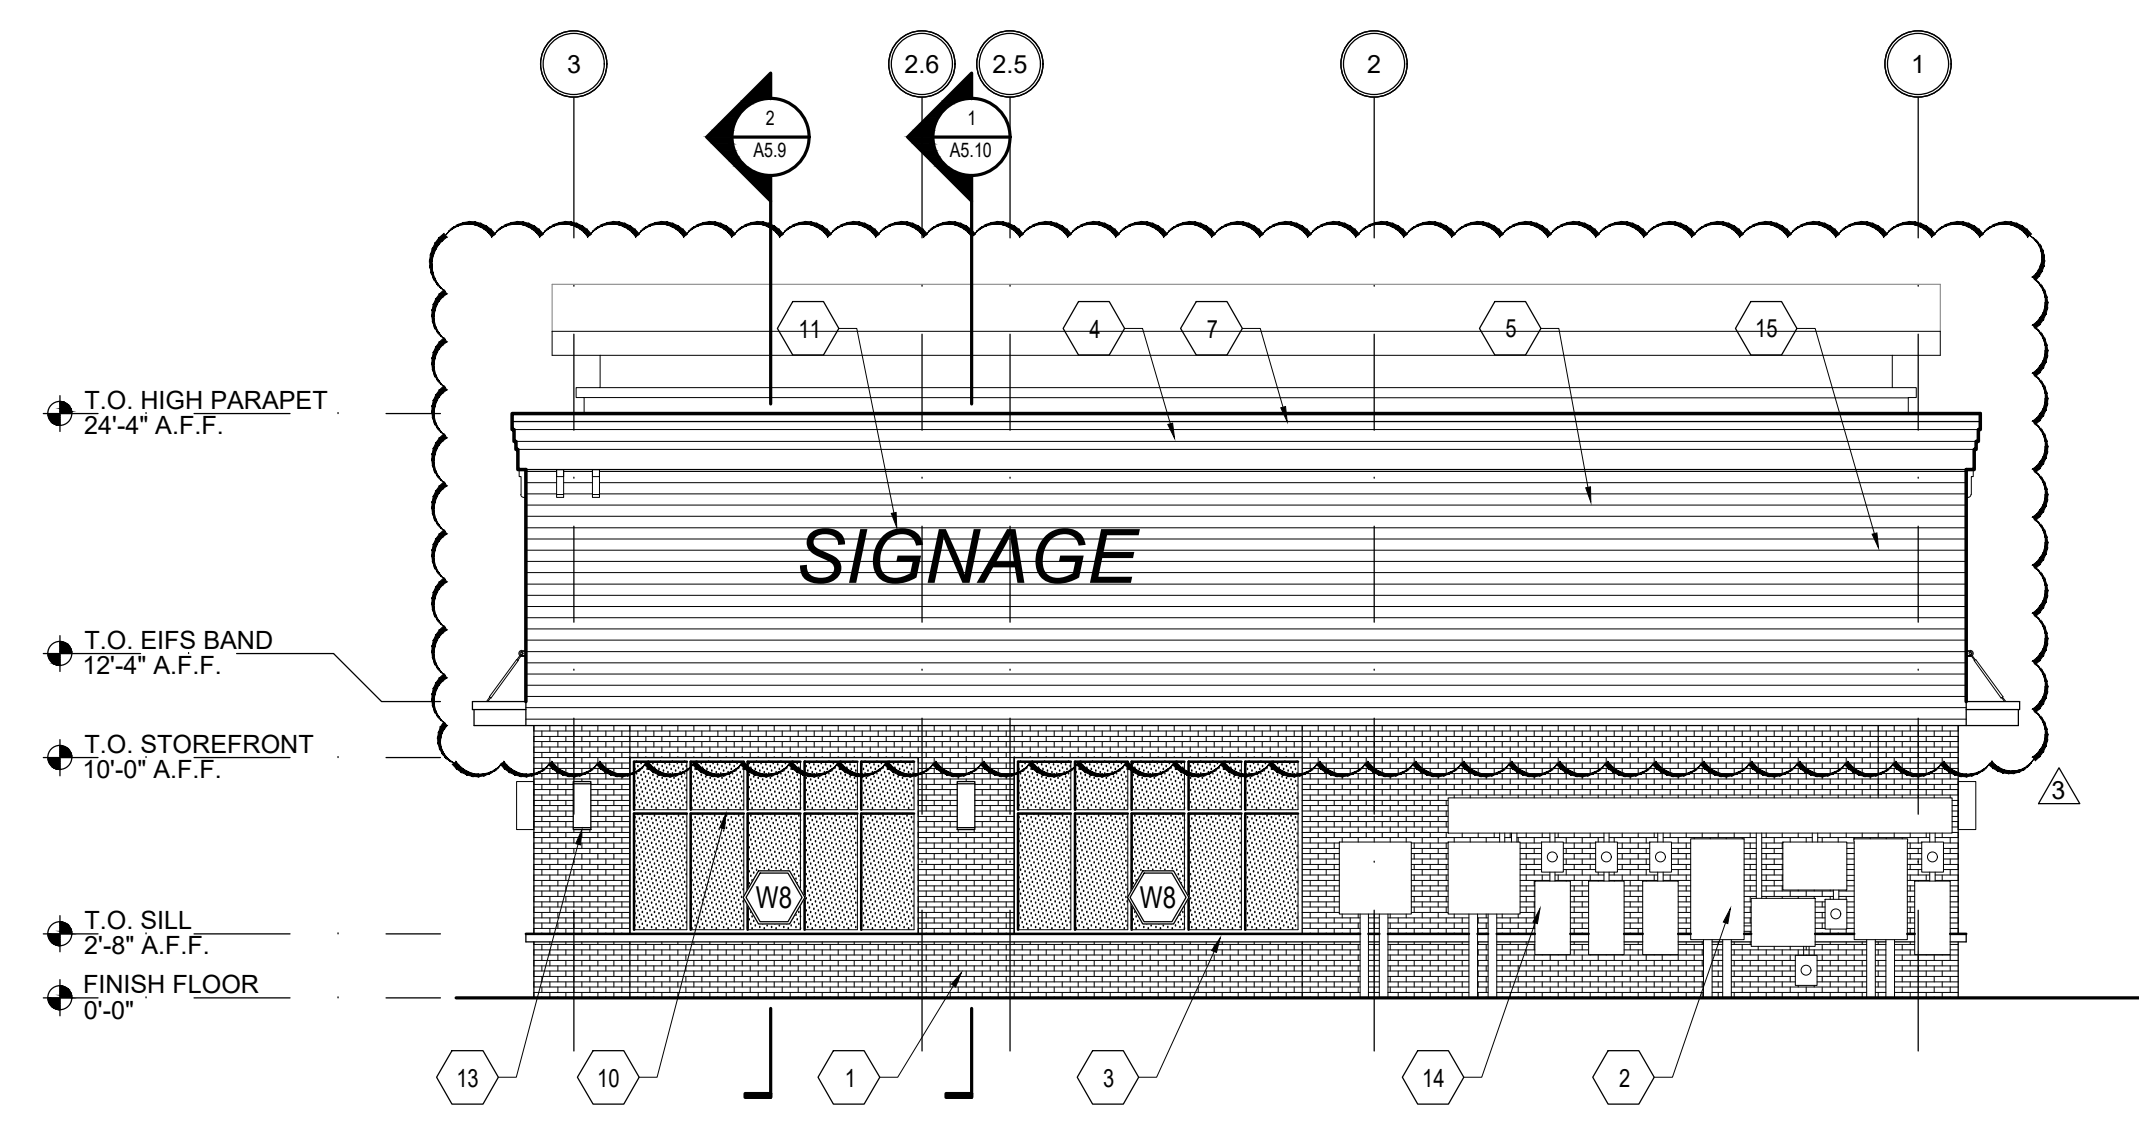


3 SOUTH ELEVATION (PARKING LOT)  
SCALE: 1/8" = 1'-0"

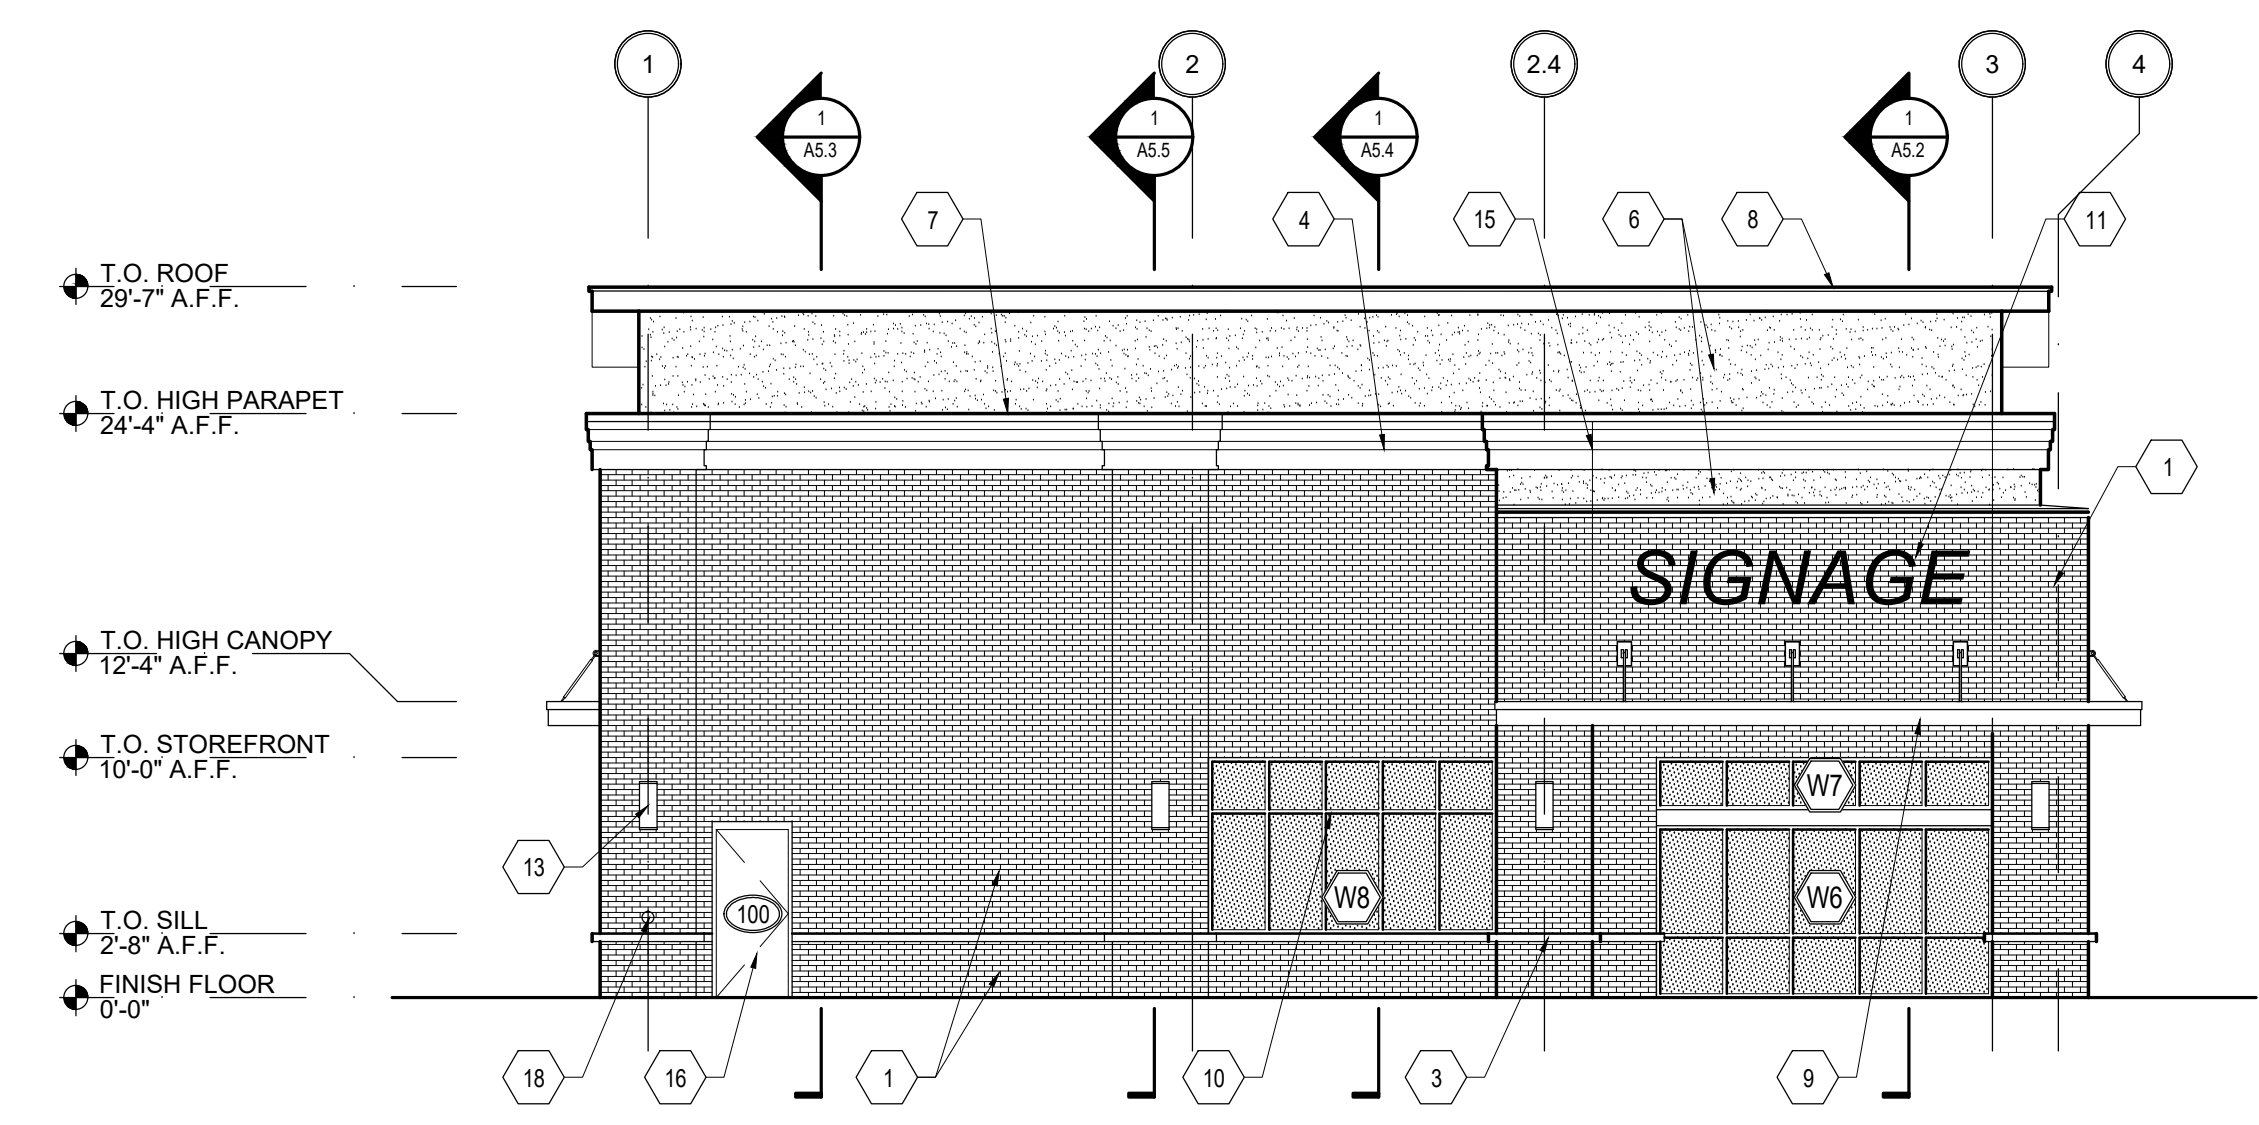


4 NORTH ELEVATION (ENTRY DRIVE)  
SCALE: 1/8" = 1'-0"

- ### KEYED NOTES
- 1 BRICK VENEER - COLOR 1 - BORAL OR APPROVED COLOR TO BE SELECTED BY ARCHITECT
  - 2 BRICK VENEER - COLOR 2 - BORAL OR APPROVED COLOR TO BE SELECTED BY ARCHITECT
  - 3 CAST STONE SILL - ROCKCAST OR APPROVED EQUAL - COLOR TO BE SELECTED BY ARCHITECT
  - 4 PORTLAND CEMENT STUCCO - COLOR #1 - STO STOPOWERWALL OR APPROVED EQUAL - COLOR TO BE SELECTED BY ARCHITECT
  - 5 FIBER CEMENT LAP SIDING - JAMES HARDIE HARDIPLANK OR APPROVED EQUAL - COLOR TO BE SELECTED BY ARCHITECT
  - 6 PORTLAND CEMENT STUCCO - COLOR #2 - STO STOPOWERWALL OR APPROVED EQUAL - COLOR TO BE SELECTED BY ARCHITECT
  - 7 PREFINISHED ALUMINUM METAL COPING - PAC CLAD STONE WHITE
  - 8 STANDING SEAM ROOFING - BERRIDGE OR APPROVED EQUAL - COLOR TO BE SELECTED BY ARCHITECT
  - 9 PREFABRICATED ALUMINUM CANOPY - MAPES OR APPROVED EQUAL - COLOR TO BE SELECTED BY ARCHITECT
  - 10 ALUMINUM STOREFRONT SYSTEM - KAWNEER OR APPROVED EQUAL - COLOR/FINISH TO BE SELECTED BY ARCHITECT
  - 11 SIGNAGE SHOWN FOR REFERENCE ONLY - ALL SIGNAGE TO BE PERMITTED UNDER SEPARATE COVER BY TENANT - GC TO PROVIDE BLOCKING FOR ALL FUTURE SIGNAGE LOCATIONS - COORDINATE WITH TENANT
  - 12 OVERFLOW DRAIN - SEE PLUMBING
  - 13 DECORATIVE LIGHT FIXTURE - SEE ELECTRICAL
  - 14 ELECTRICAL PANELS ON UNISTRUT FRAMING - SEE ELECTRICAL
  - 15 CONTROL JOINT
  - 16 HOLLOW METAL DOOR - PAINTED - COLOR TO BE SELECTED BY ARCHITECT
  - 17 HOSE BIB - SEE PLUMBING
  - 18 FDC - SEE PLUMBING

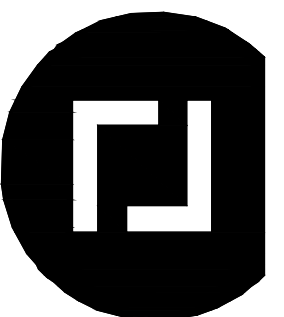

**ROBERT JOHNSON**  
**architects**  
1808 West Morehead St.  
Charlotte, NC 28208  
T 704 / 342.1058  
F 704 / 342.3043

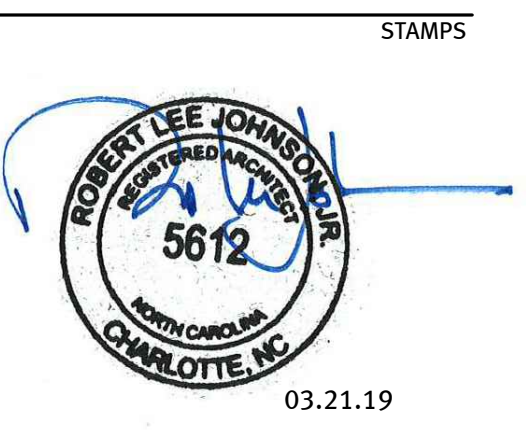

**TERRACES**  
**PINEVILLE**  
  
PINEVILLE, NC

PROJECT NUMBER	1882
ISSUE DATE	
FOR CONSTRUCTION ONLY	03.21.19
REVISED PER TOWN	06.25.19

**DRAWING DATA**  
DRAWN BY: BM  
CHECKED BY: TH  
FILE NUMBER:

**SHEET TITLE**  
**EXTERIOR ELEVATIONS**

This drawing is the property of ROBERT JOHNSON ARCHITECTS, Inc. and is not to be reproduced or copied in whole or in part. It is only to be used for the project and site specifically identified herein and is not to be used on any other project. It is to be returned upon request.

**SHEET NUMBER**  
**A4.0**