







HENLEY II  
ELEVATION I  
SCALE: 3/8" = 1'-0"

ROCHESTER  
ELEVATION 8  
SCALE: 3/8" = 1'-0"

LANDON  
ELEVATION 5  
SCALE: 3/8" = 1'-0"

FILES: TH ELEVATIONS 3-30-21.dwg DATE: 3/30/2021 3:33 PM

DATE	CHANGE
DESIGN BY:	GM
DATE:	3/30/21
PLAN NO.	
HOUSE NAME:	CHARLOTTE DIVISION
DRAWING TITLE:	HENLEY II ELEVATIONS
SHEET No.	A.1.1





FILE: TH ELEVATIONS 3-30-21.dwg DATE: 3/30/2021 3:33 PM

DATE CHANGE

DRAWN BY:  
GDM  
DATE:  
5/30/21  
PLAN NO.



HOUSE NAME:  
**CHARLOTTE DIVISION**  
DRAWING TITLE:  
**HENLEY II ELEVATIONS**

SHEET No.  
**A.1.1**





FILE TH ELEVATIONS 3-30-21.dwg DATE: 3/30/2021 3:33 PM

DATE	CHANGE

DRAWN BY: GDN  
 DATE: 3/30/21  
 PLAN NO.







HOUSE NAME: CHARLOTTE DIVISION  
 DRAWING TITLE: HENLEY II ELEVATIONS

SHEET No.  
 A.1.1



FILE: TH ELEVATIONS 3-30-21.dwg DATE: 3/30/2021 3:33 PM

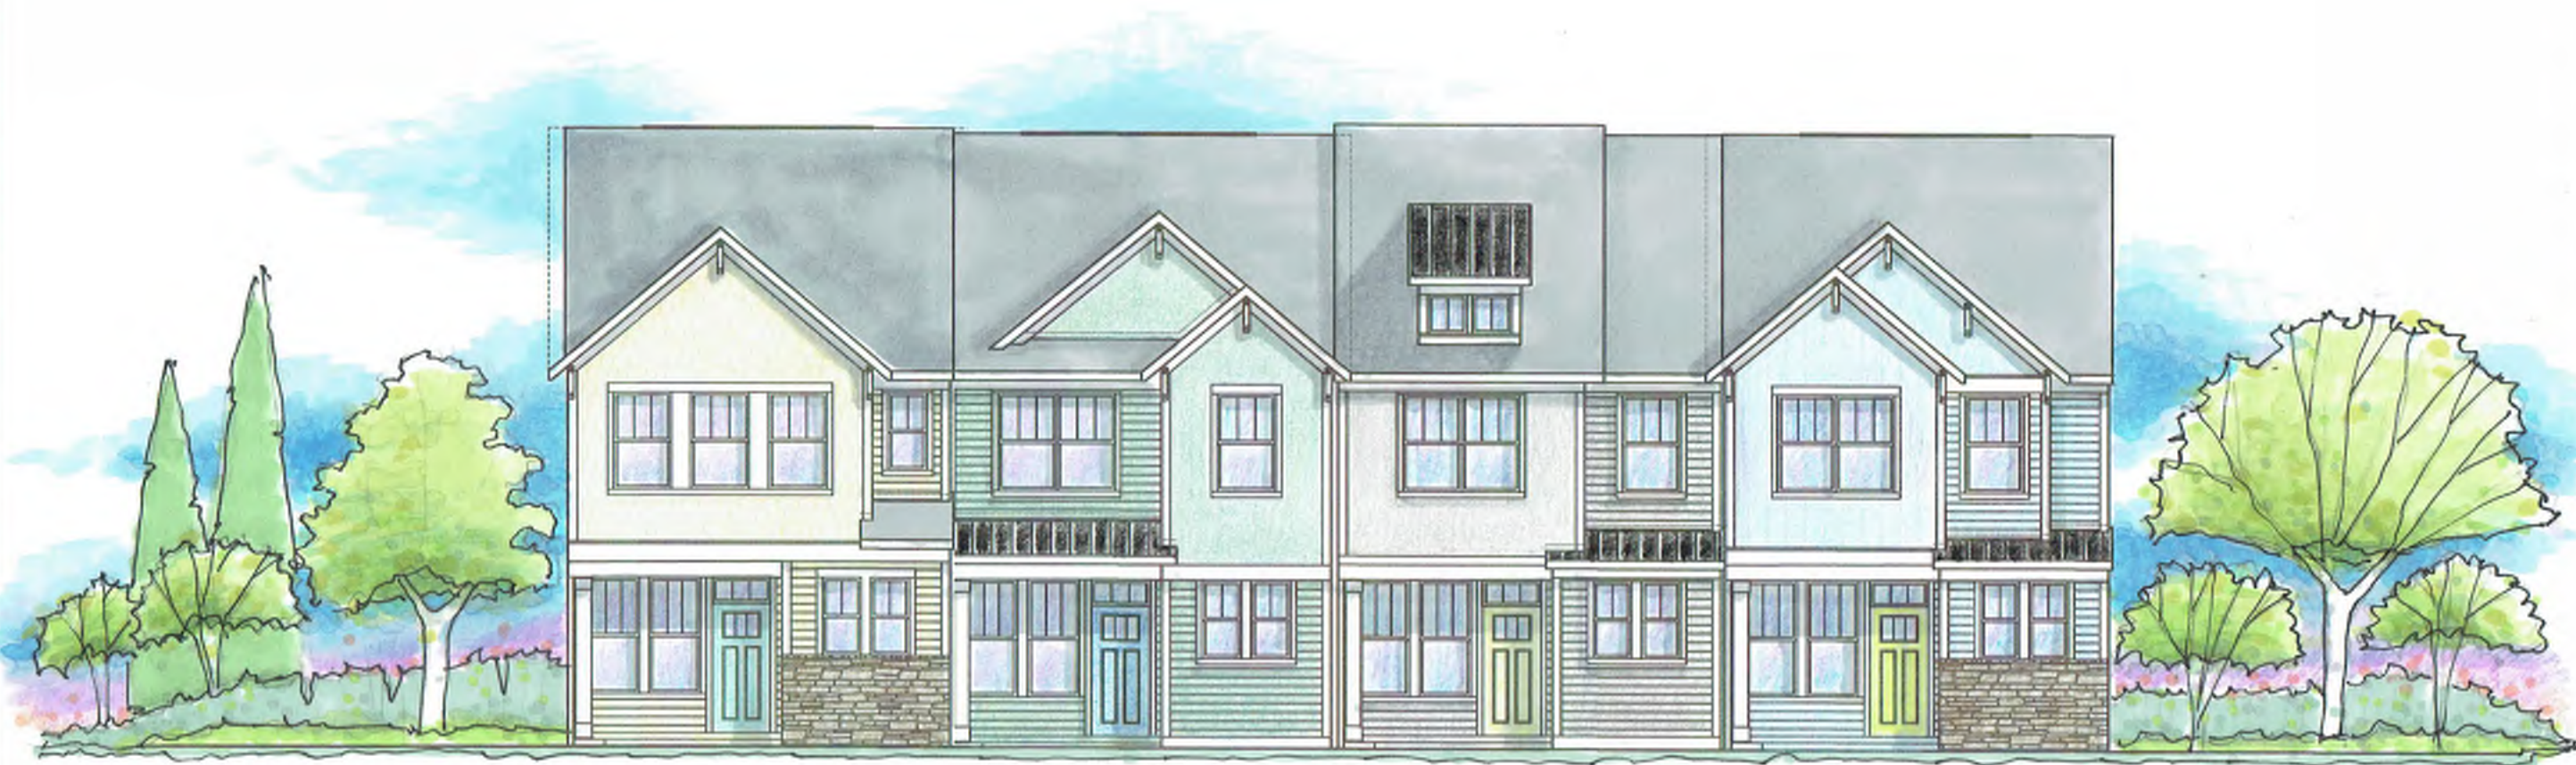

CHANGE	DATE

DRAWN BY: GDN  
 DATE: 3/30/21  
 PLAN NO.

**DRB**  
 DRB GROUP  
 FIELDING  
 DRB CONSULTING

DRB GROUP  
 DRB GROUP  
 FIELDING  
 DRB CONSULTING

HOUSE NAME: **CHARLOTTE DIVISION**  
 DRAWING TITLE: **HENLEY II ELEVATIONS**

SHEET No.  
**A.1.1**





DATE	CHANGE

DRAWN BY: GDN  
 DATE: 3/30/21  
 PLAN NO.

**DRB**  
 DRB GROUP  
 FIELDING  
 DRB  
 DAVIS IRWIN  
 ARCHITECTS

HOUSE NAME: **CHARLOTTE DIVISION**  
 DRAWING TITLE: **HENLEY II ELEVATIONS**

SHEET No.  
**A.1.1**