
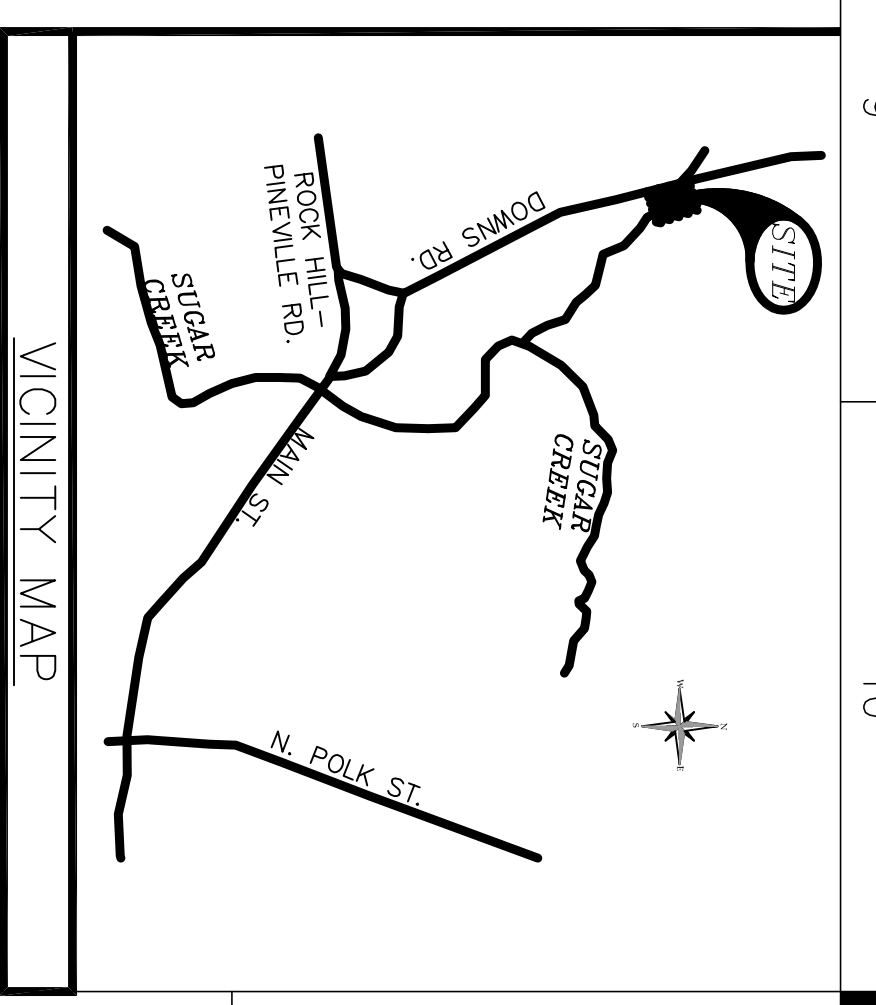


PLANT SCHEDULE

KEY	QTY	TYPE	COMMON NAME	BOTANICAL NAME	HEIGHT (MIN)	CALIFER (MIN)	REMARKS
4		TREE	WILLOW OAK	QUERCUS PHellos	8'-10'	2"-2.5"	SINGLE STEM
5		SHRUB	DWARF BURFORD HOLLY	ILEX CORNUTA BURFORDII NANA	2'		SPECIAL PLANT S-C-G

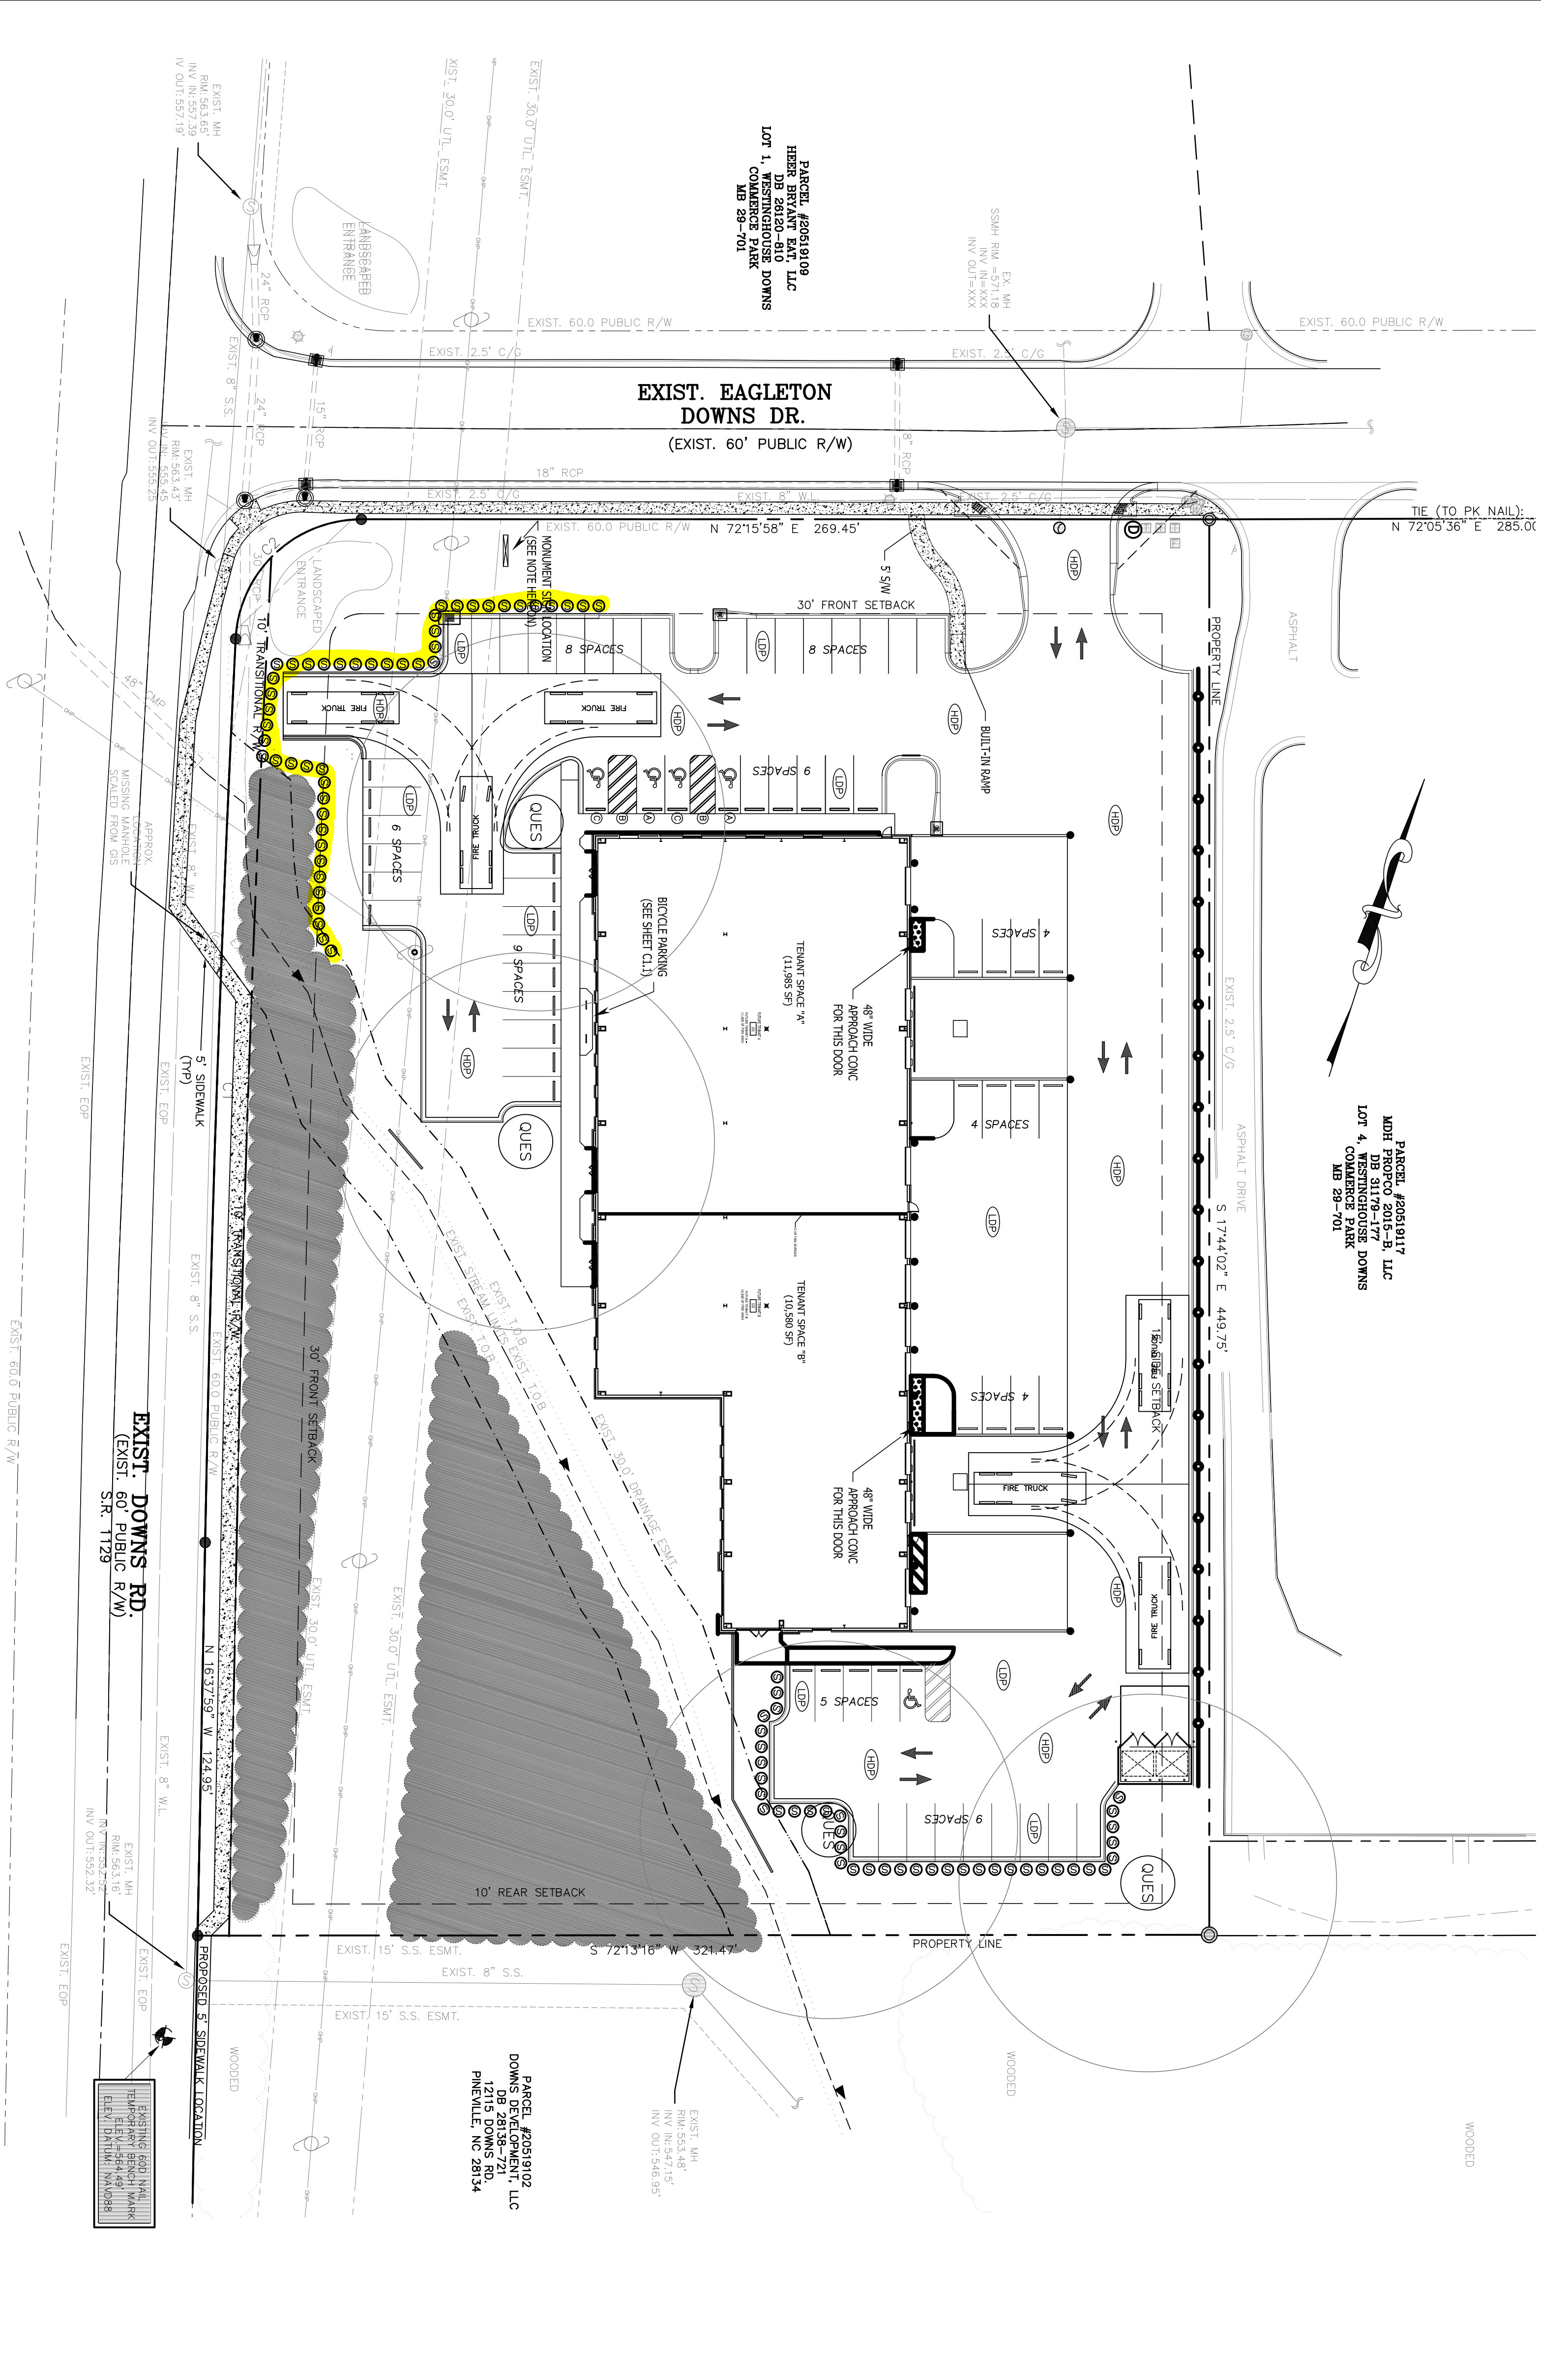

SITE AND LANDSCAPE PLAN

WESTINGHOUSE DOWNS LOT 2, PHASE 2
510 EAGLETON DOWNS DRIVE
PINEVILLE, NC 28134

MECKLENBURG COUNTY NORTH CAROLINA

Land Planning • Civil Design
Project Management


West Engineering, Inc.

224 Westinghouse Blvd, Suite 603
Charlotte, North Carolina 28273
Phone (704) 583-4128
Fax (704) 583-4129
NC Corporation C-811

THIS DRAWING AND THE DESIGN SHOWN IS THE SOLE RESPONSIBILITY OF WEST ENGINEERING, INC. NO OTHER REPRESENTATION, OPINION OR OTHER USE OF THIS DRAWING IS PERMITTED. ALL AMENDMENTS SHALL BE SUBJECT TO THE SIGNATURE OF WEST ENGINEERING, INC. ENGINEERING SHALL BE RETURNED TO WEST ENGINEERING, INC. UPON WRITTEN REQUEST. © 2010 COPYRIGHT © WEST ENGINEERING, INC. (C-811)

811

Know what's below.
Call before you dig.
CALL 1-800-632-4949 OR 811
WWW.NC811.ORG
NC ONE-CALL CENTER
IT'S THE LAW!

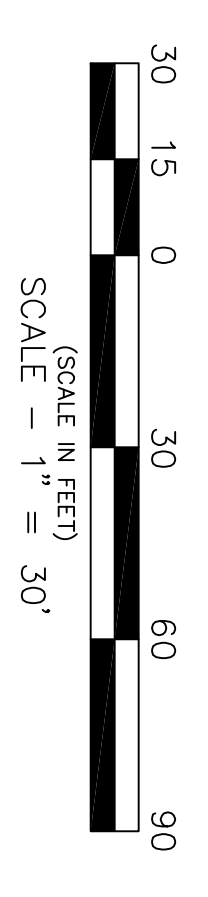

SHEET STATUS

REV	DATE	COMMENT	BY
05/29/2020		ISSUED FOR REVIEW	TGW

DRAWN BY: TGW
CHECKED BY: TGW
JOB NO.: 191007
SHEET NO.: C11